

S MAIN

BARTGES

JACKSON


PLEASANT

FALOR





N. 1/2 R.

SHEET

SEE

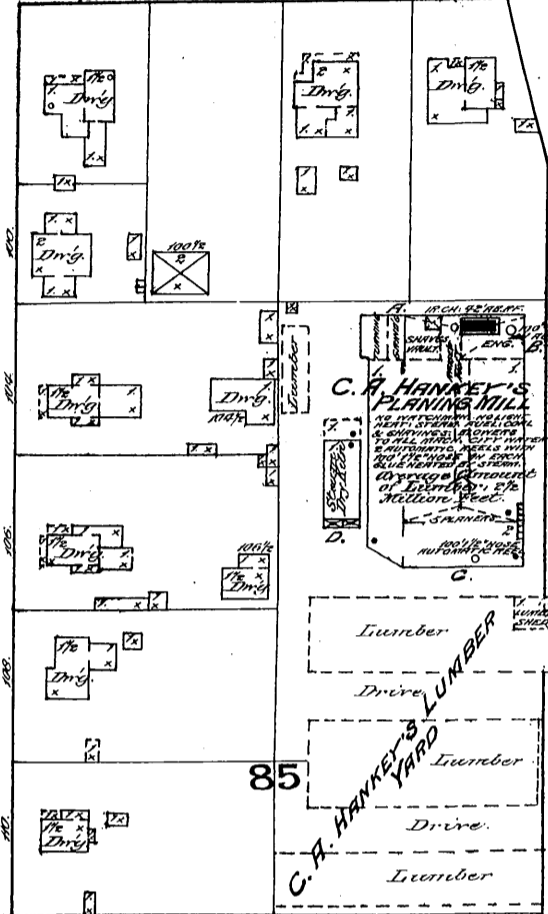

THE DIAMOND MATCH CO.
SHRIMP WATCHMEN & THREE 1/2 OF YEAR, & SUNDAY WATCHMEN,
H. H. TIME DETECTOR, ENGINEER & FIREMAN ON DUTY 1/2 OF SUNDAY
CITY WATCHMEN & H. H. ON TON STEAM POWER PLANT ON
AT ALL TIMES. 400' 2" HOSE ON CEMENT, 2" HOSE
WITH 30' 1/2" HOSE ATTACHED TO EACH ON EACH FLOOR
WATER BUCKETS FOR FIRE ONLY & HAND SPRINKLERS ON
EACH FLOOR. HYD. & SMALL HOSE IN BOILER ROOM.
HYD. & 850' 3/4" HOSE DISTRIBUTED THROUGH BLDG.
A COMPLETE SYSTEM OF AUTOMATIC
SPRINKLERS
SUCH END THROUGHOUT WORKING
MACHINE ROOMS. FIRE CO. &
SHOWINGS WITH BLOWERS TO
PULL IMPROVED. FROM COM-
PARTS TO SHAWINGS PAUL
WITH AUTOMATIC FEED
ELECTRIC LIGHTS. SCHEMERS
EMPLOYED.

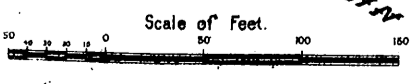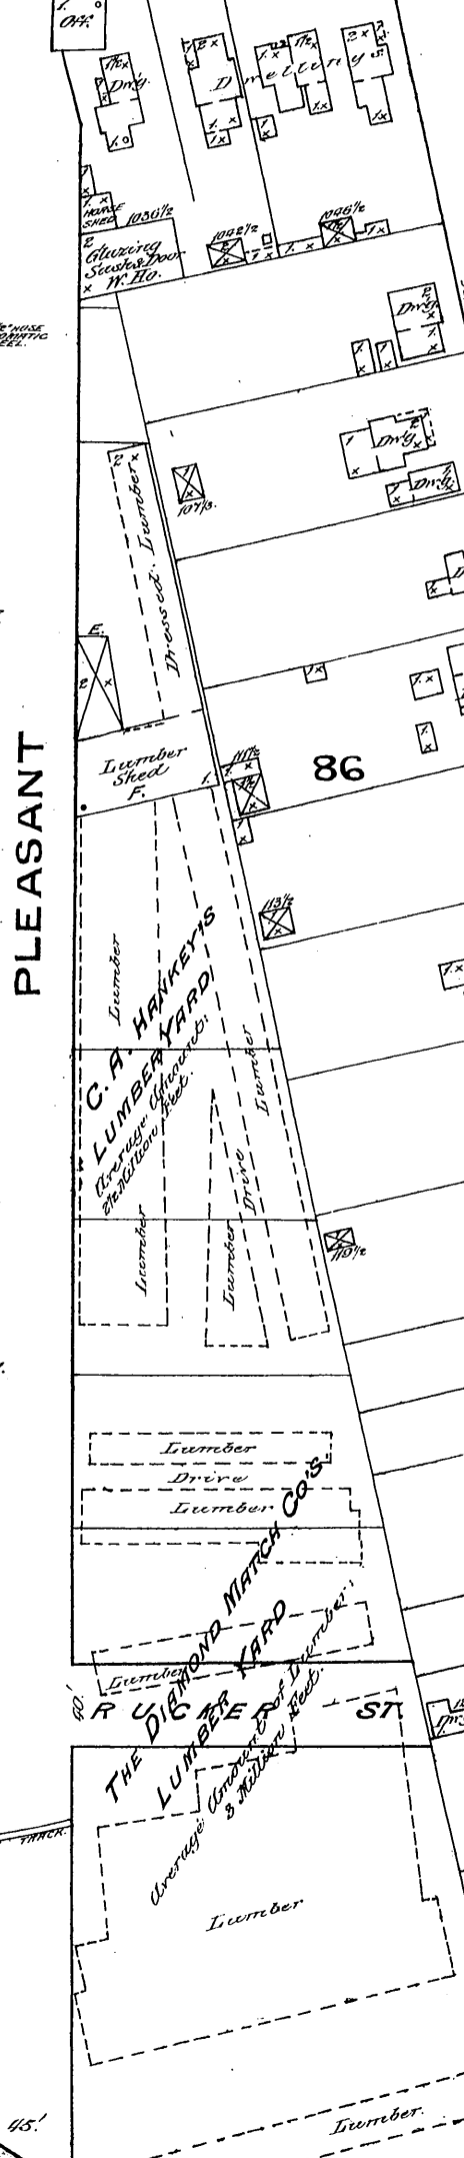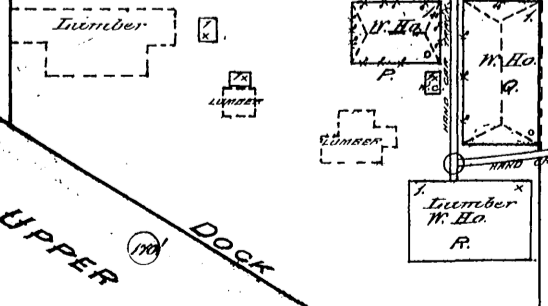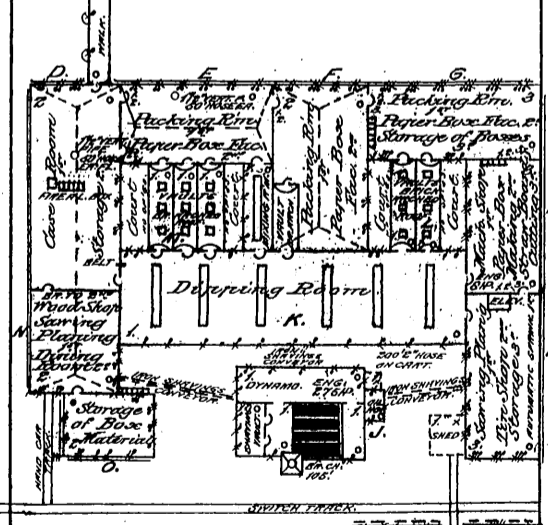

Mar 29 '55
Library of