

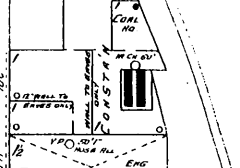


NIGHT WATCHMAN RHEIN. WATCHMAN  
TANK OFFICER CLARA. J. STATIONS  
POWER AND HEAT STEAM. FUEL COAL  
1007 1/2 HOSE IN KILN S.W.E.D.

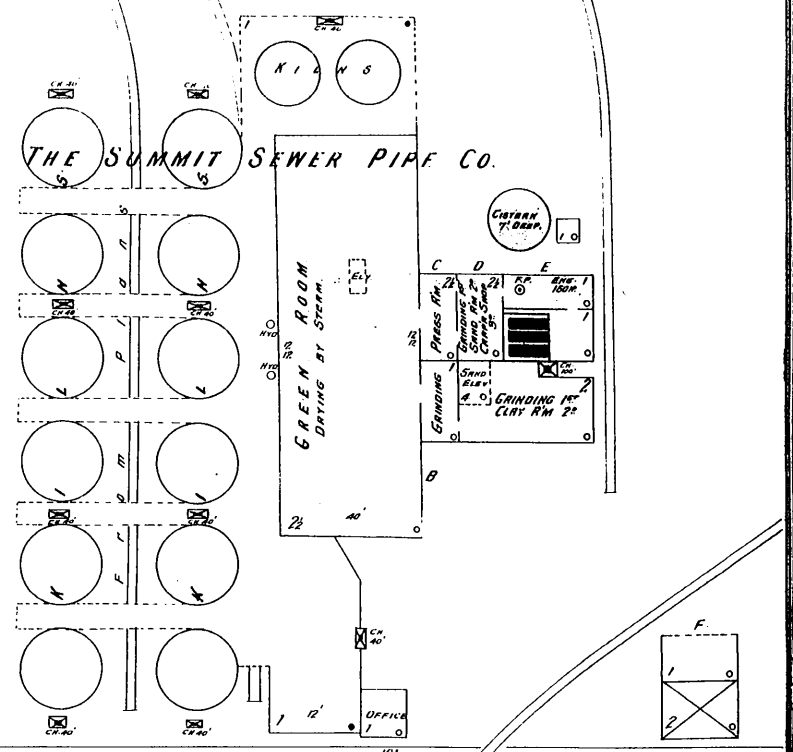


THE PIONEER POLE & SHaft CO  
NIGHT WATCHMAN, PNEUMATIC CLOCK  
STATIONS. HEAT STEAM  
FUEL COAL WASTE - LIGHTS ELECTRIC  
117 1/2 HOSE AND TO VERT PIPE.



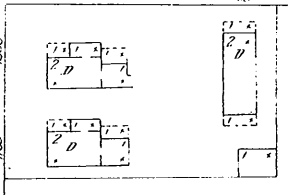


E. MILLER AV.

THE STANDARD TABLE OIL CLOTH CO. FACTORY

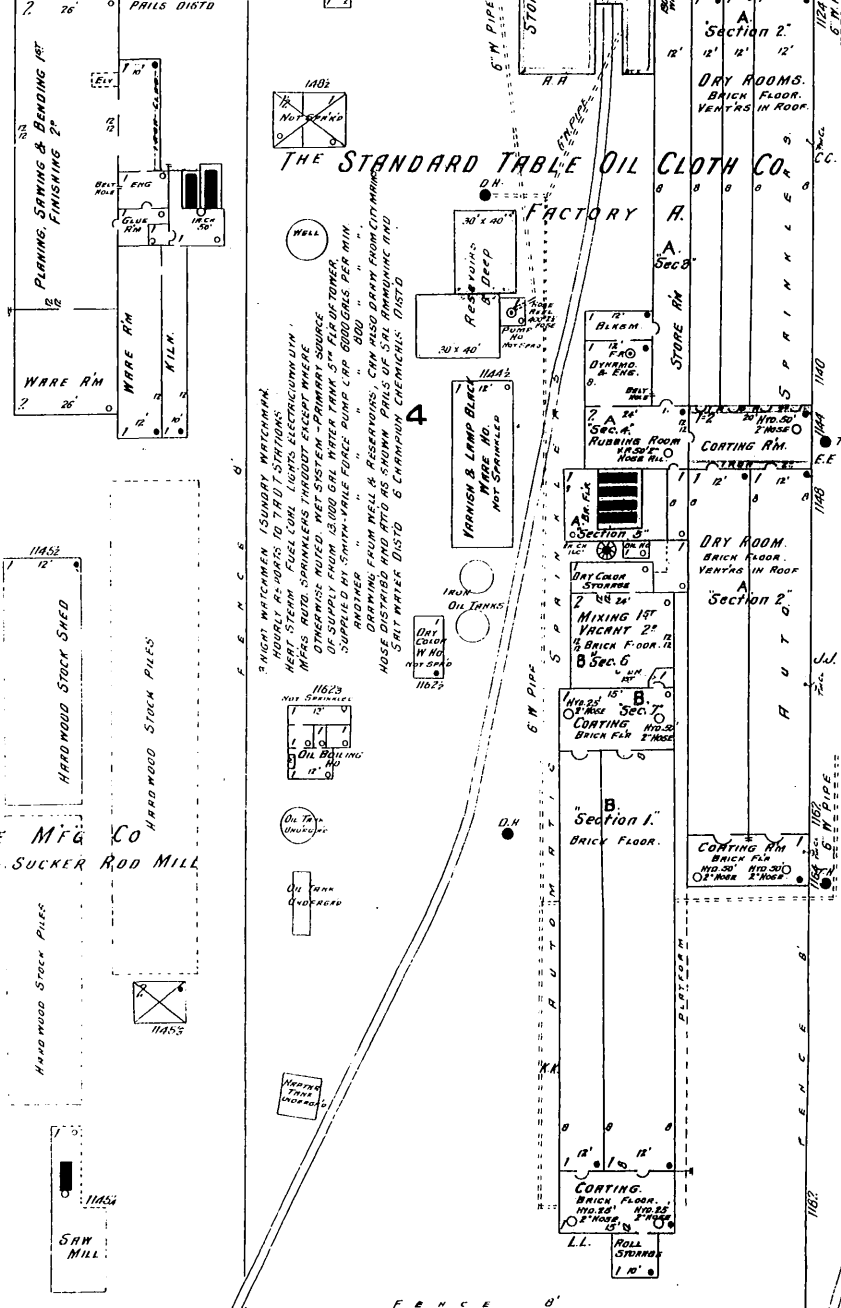

THE KYLE MFG CO  
SAW & SUCKER ROD MILL

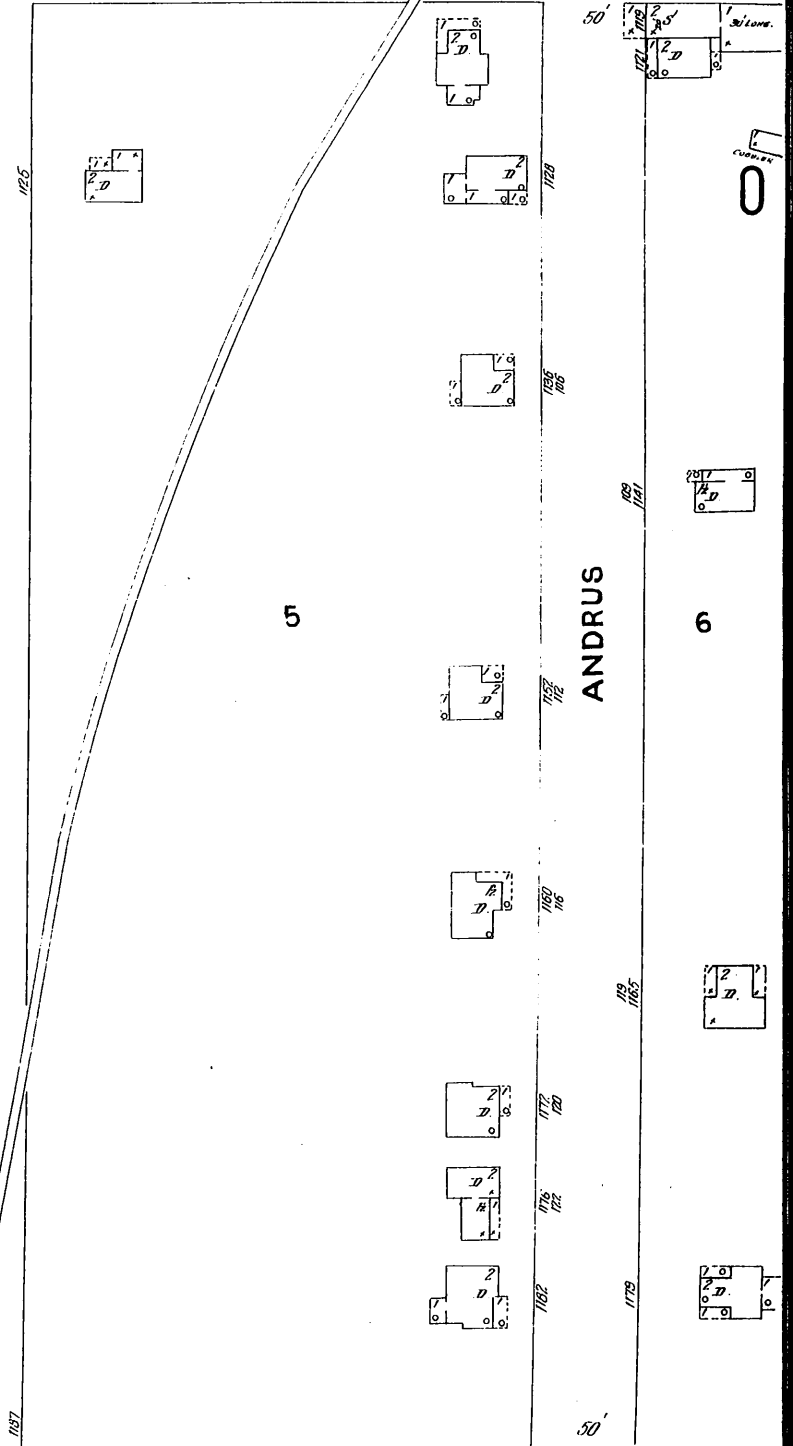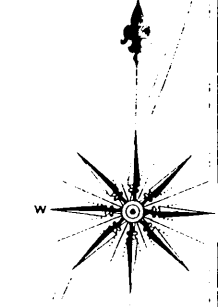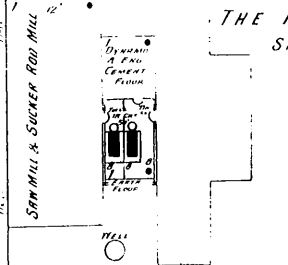

STEINER AV

Scale of Feet.

