


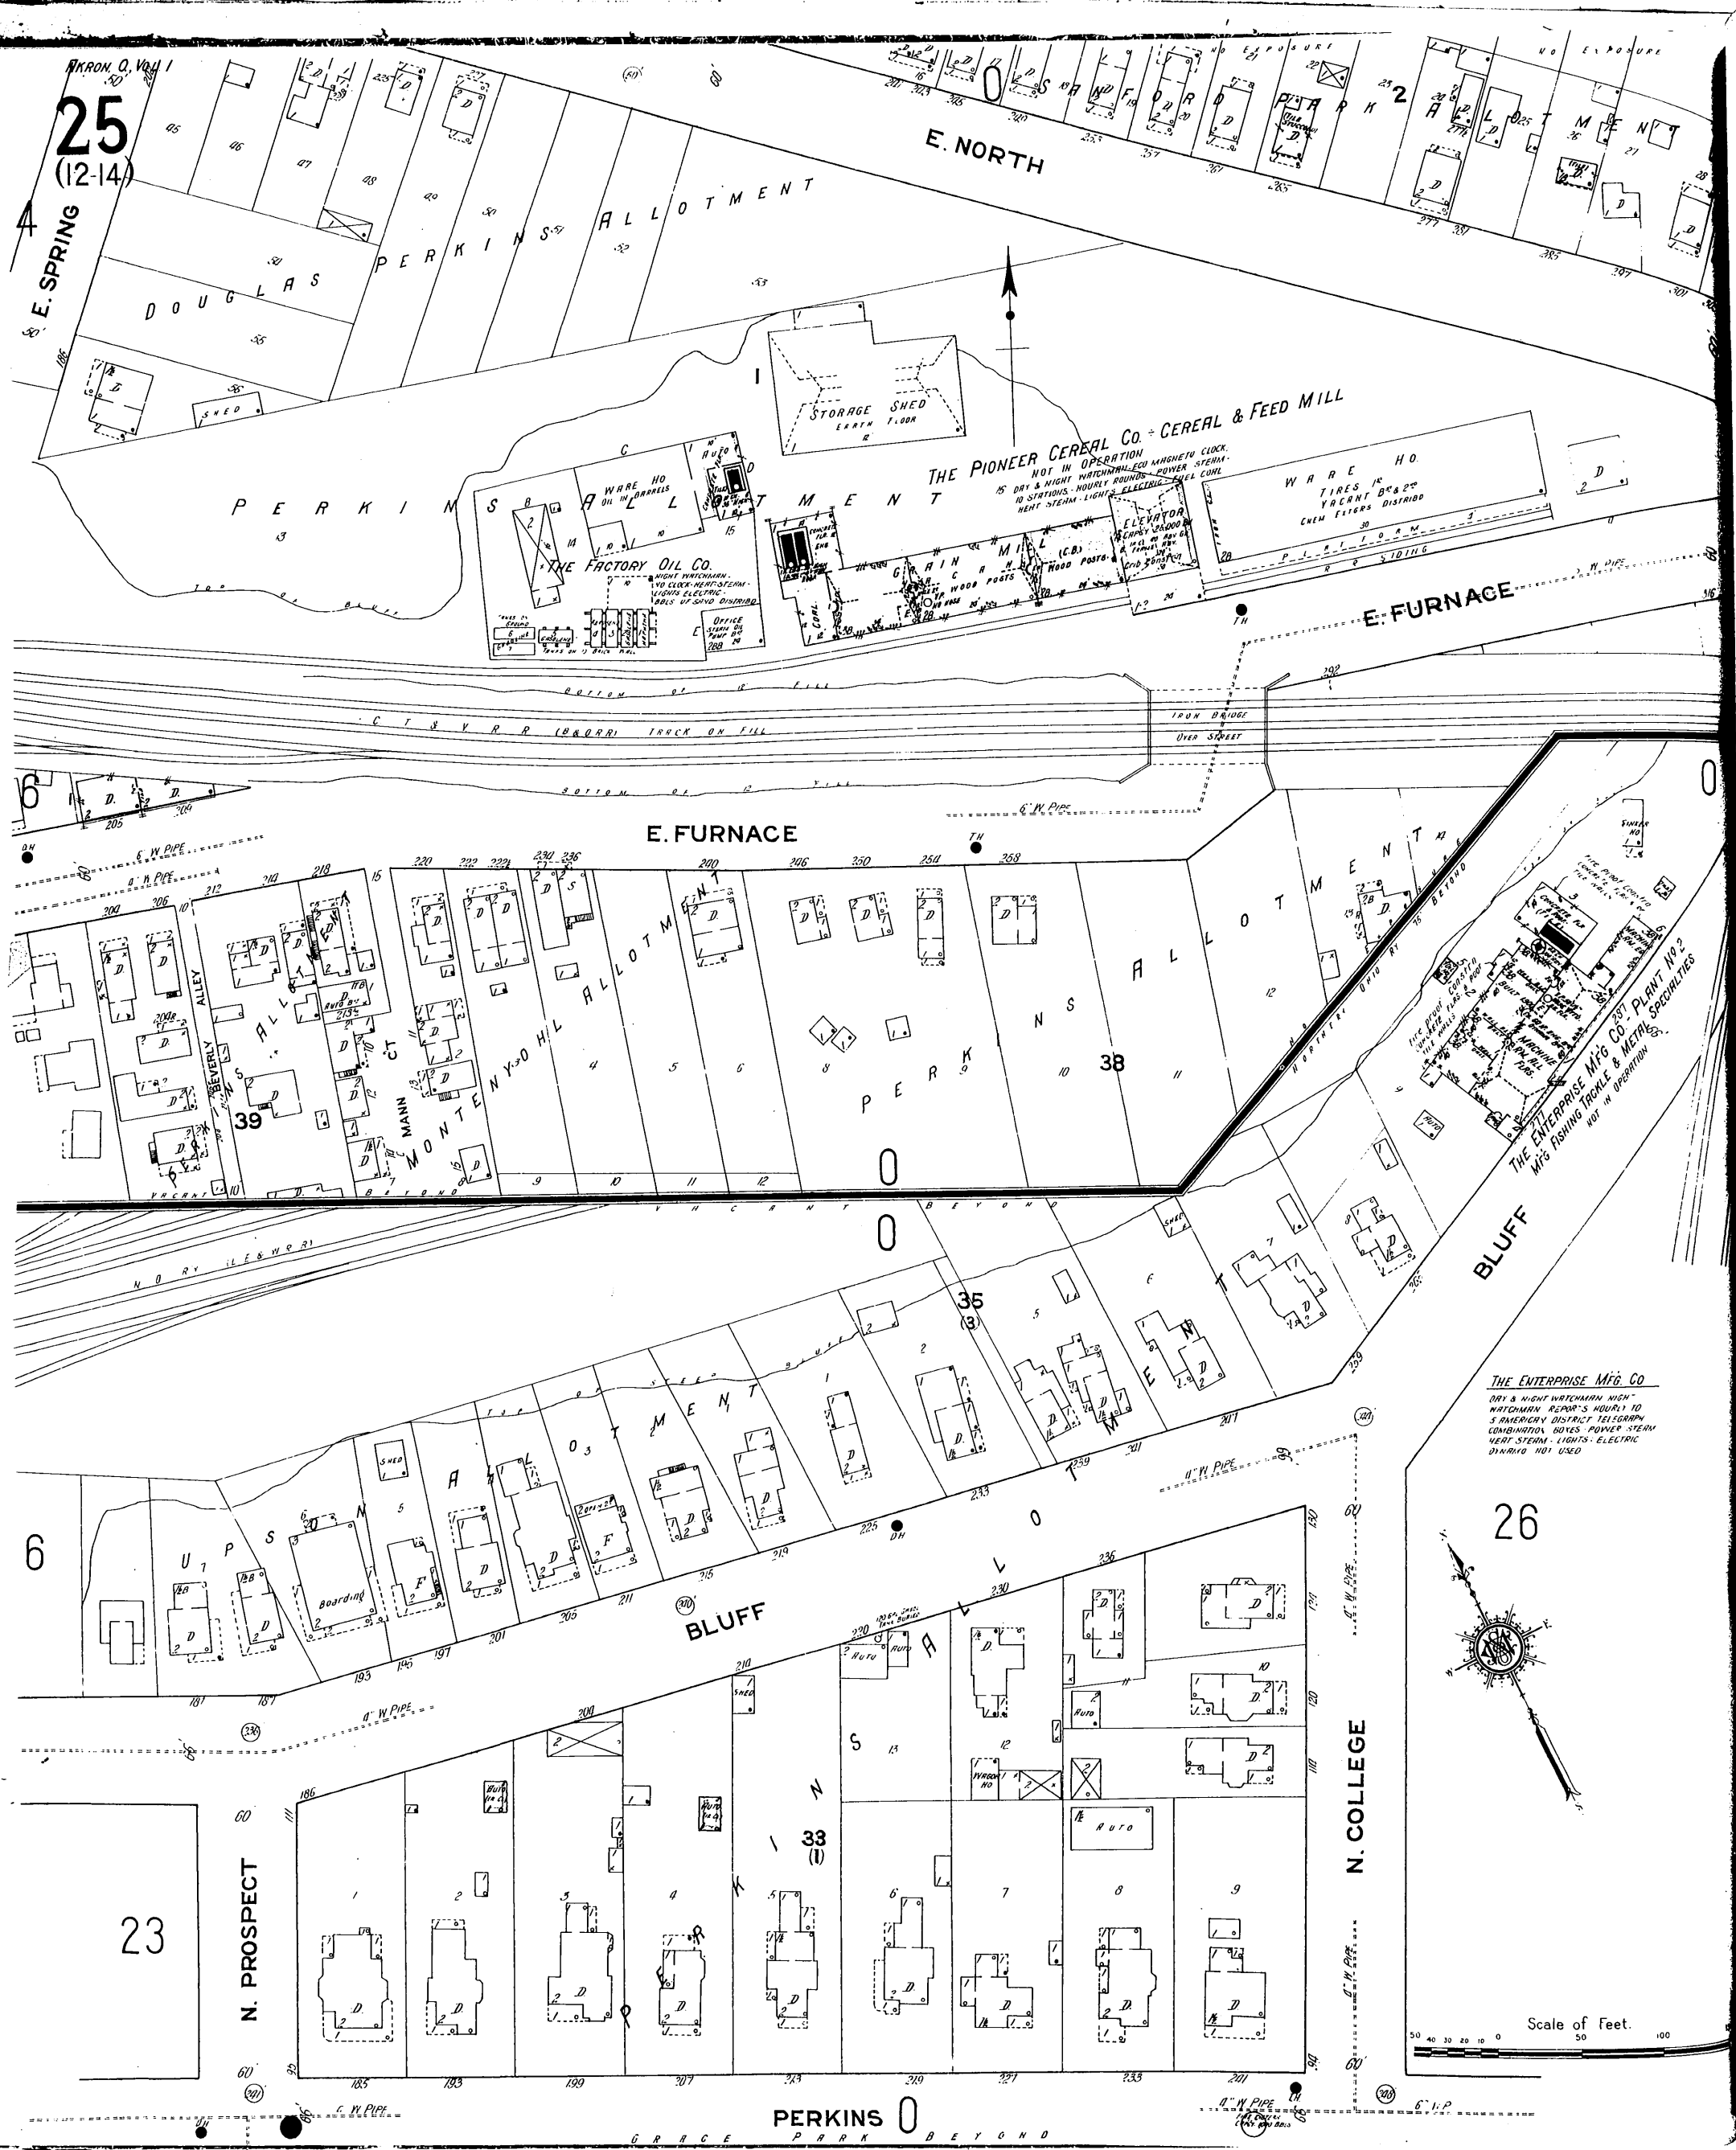

25
(12-14)

E. NORTH

PERKINS

THE PIONEER CEREAL CO. - CEREAL & FEED MILL
NOT IN OPERATION
15 DAY & NIGHT WATCHMAN HIGHWATER CLOCK
10 STATIONS HOURLY ROUNDS POWER STEAM
HEAT STEAM LIGHTS ELECTRIC FUEL COAL

THE FACTORY OIL CO.
NIGHT WATCHMAN
100 CLERK-RENT-STEAM
VIGILANT ELECTRIC
BALS UP SAND DRAINAGE

WARE HO.
TIRES 12
YACHT B&P
CUM FLETCHER DISTRICT

E. FURNACE

BLUFF

THE ENTERPRISE MFG. CO.
DRY & NIGHT WATCHMAN HIGH
WATCHMAN REPAIRS HOURLY TO
5 AMERICAN DISTRICT TELEGRAPH
COMBINATION BOXES POWER STEAM
HEAT STEAM - LIGHTS - ELECTRIC
DRAINAGE NOT USED

26

N. COLLEGE

N. PROSPECT

PERKINS

Scale of Feet.