


Hydraulic Canal

N. FORGE
THE ROBINSON CLAY PRODUCT CO. PLANT No. 4
SEWER & DRAIN TILE PLANT

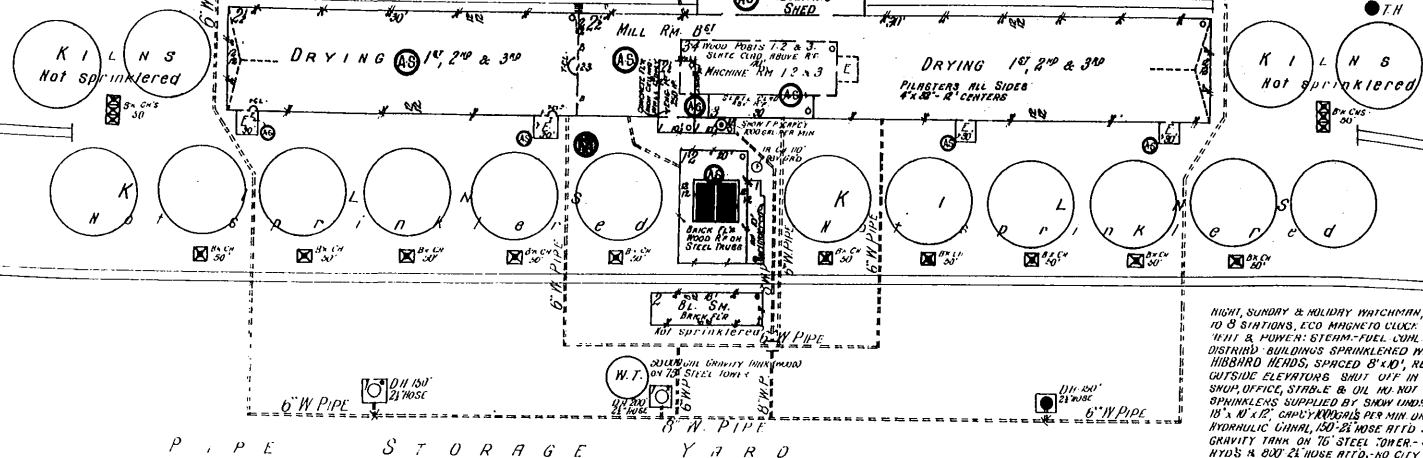


NIGHT, SUNDAY & HOLIDAY WATCHMAN REPORTING REGULARLY TO STATIONS, ALSO MAINTAINING CLOCK. LIGHT, ELECTRICAL, HEAT & POWER: STEAM-FUEL COAL. PILES OF WATER DISTRICT BUILDINGS SPRINKLED WITH NICHARD HOSING HEADS, SPACED 8' X 10', RECEIVING SHED & OUTSIDE ELEVATIONS SHUT OFF IN WINTER, BY SHUT OFF VALVE, STRIKE & OIL, NOT SPRINKLED. SPRINKLERS SUPPLIED BY SMOKE UNDERWATERS F.R., 18\"/>

R.R. TRACKS BEYOND

Cuyahoga River

NORTHERN OHIO TRACTION & LIGHT CO.
GORGE POWER HO. RUNS DAY & NIGHT

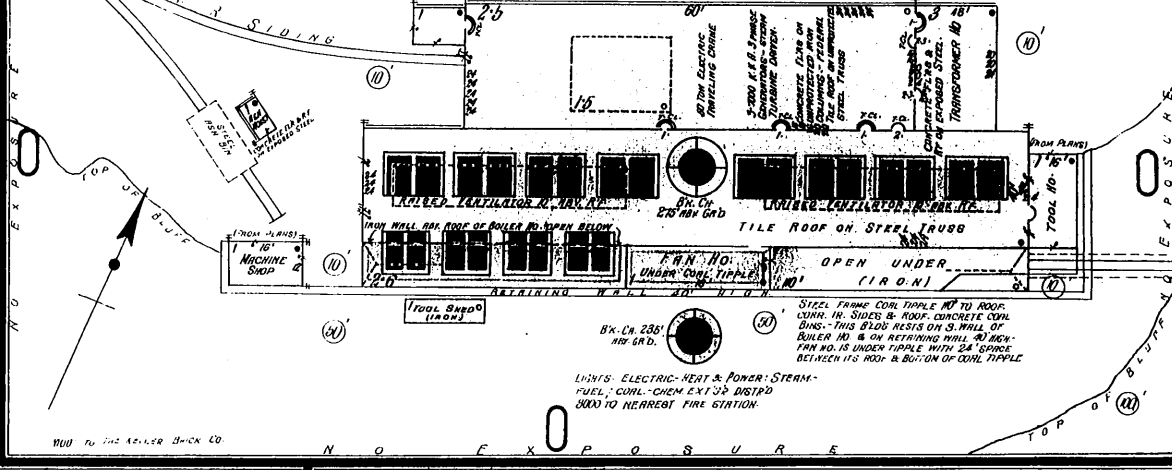

J. F. BROWN, FLORIST
BETTS CORNERS GREEN HO.
MIN. SLEEPS IN BOILER 4\"/>

THE HORNING LUMBER CO.

NO WARE, HEAT, STEAM, LIGHT & POWER, ELECTRIC-NO FIRE APPS.

E. TALLMADGE AV.

HOME AV.

THE KELLER BRICK CO.

NIGHT WATCHMAN, NO CLOCK. HEAT & POWER: STEAM. LIGHT: ELECTRIC-FUEL: COAL & GAS.

Located about 4 Miles N.E. of P.O.
NO EXPOSURE ANY SIDE
DRAIN TO NEAREST FIRE STATION.

