

61
(37)

48

COTTER AV


E. BUCHTEL AV.

EBER AV

49

JEWETT ST

G.W. PIPE

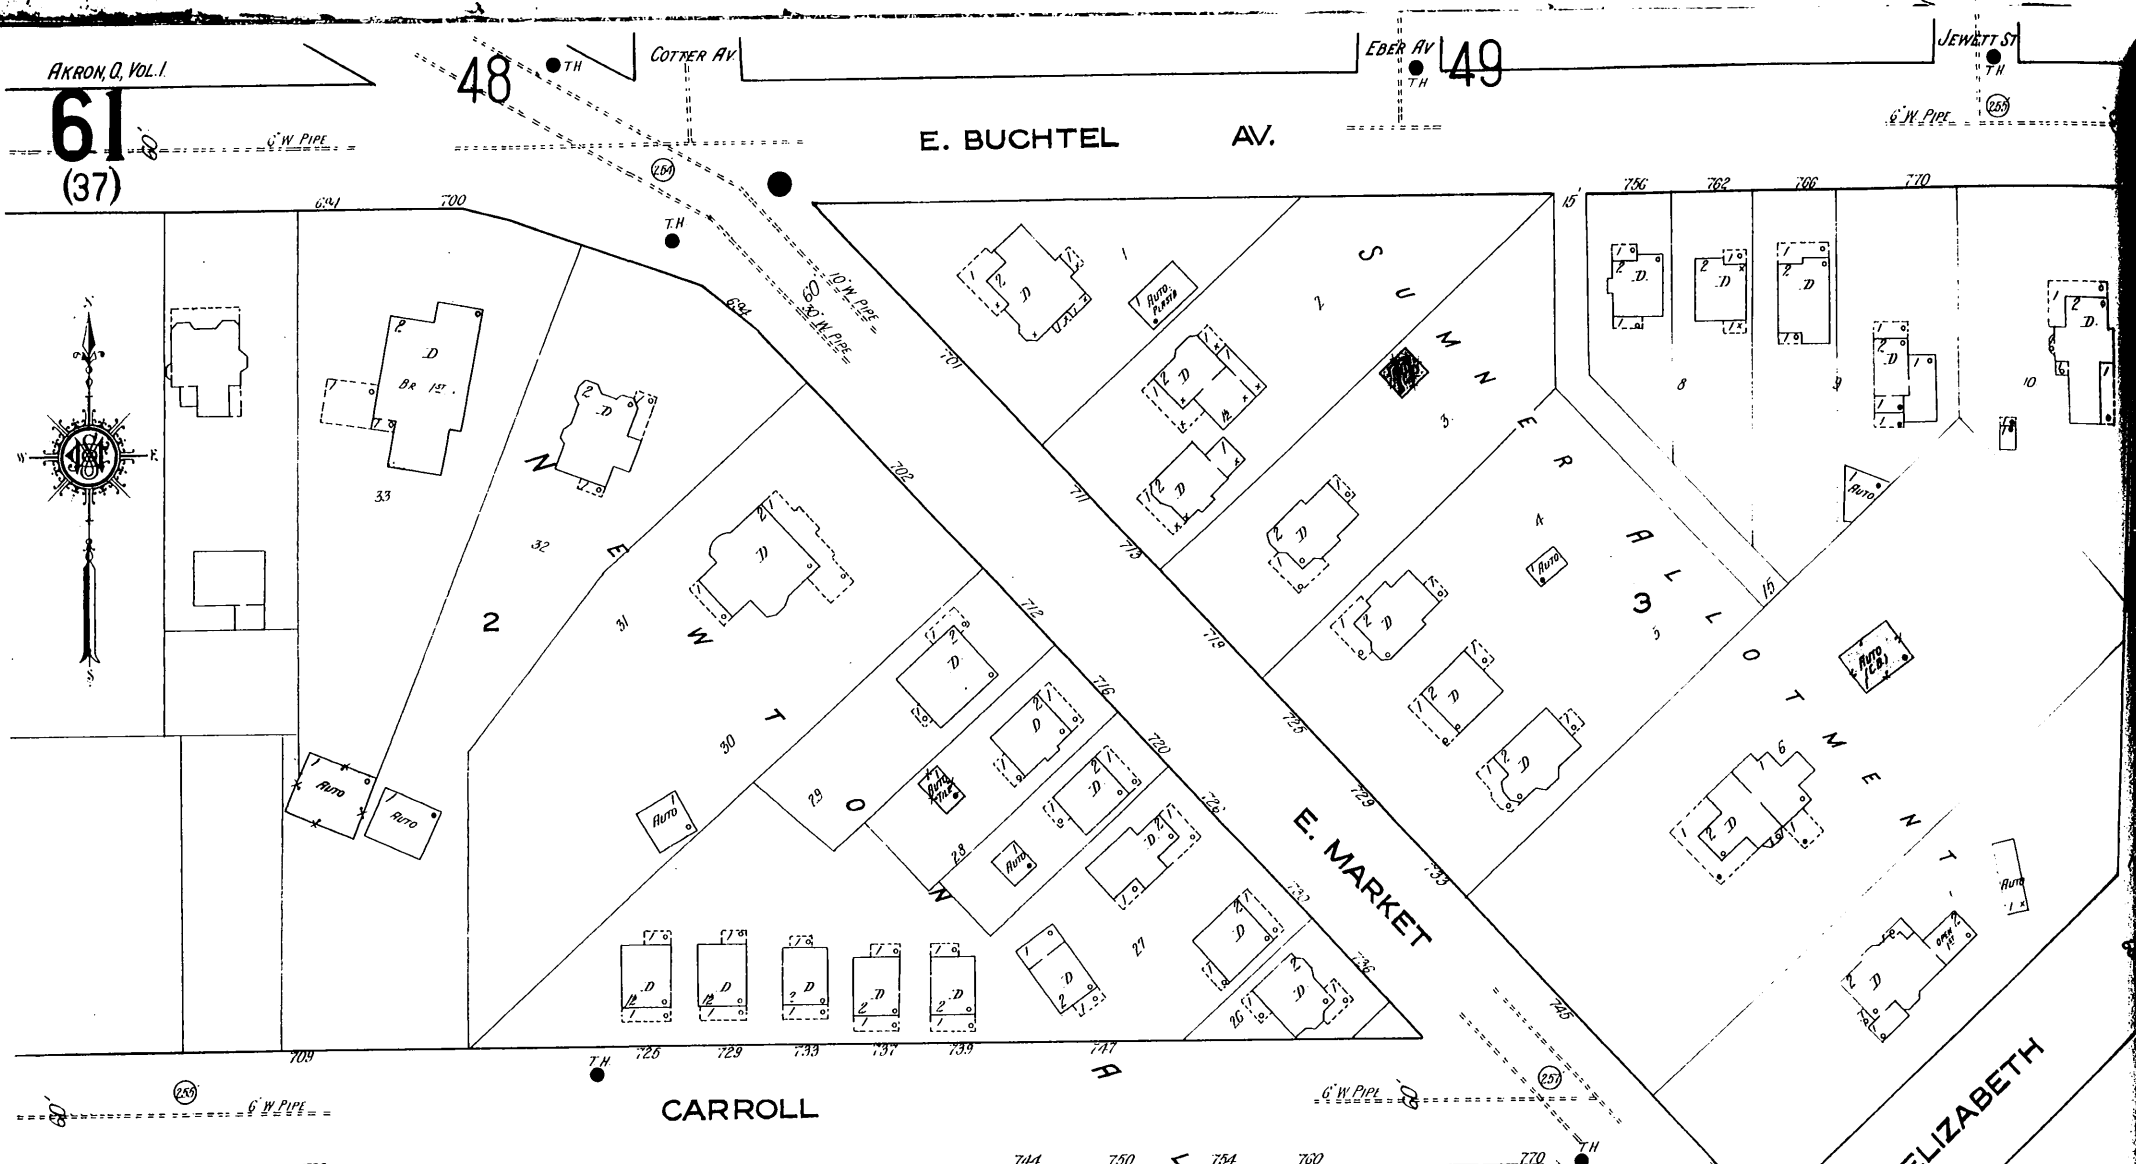

CARROLL

ELIZABETH



ELIZABETH

60

THE ADAMSON MACHINE CO

NIGHT WATCHMAN; A.B.T. SYSTEM, 4 STATIONS, HOURLY
ROUNDS LIGHTS AND POWER; ELECTRIC, I.E.P. ERS. FANS
NO FIRE APPARATUS WELL AND PUMP NO HOSE, ALSO
CITY WATER

MACHINE SHOP
EARTH & CONCRETE FLR. CONCRETE SLAB ROOF
STEEL FRAME BLDG
PILASTERS 4" X 24" 20' CENTERS

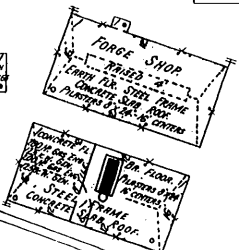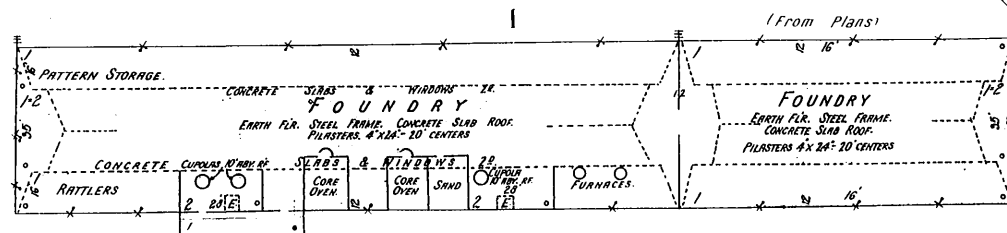

Scale of Feet.

