

OHIO 018

THE TELLING-BELLE VERNON CO.

WIGHT WATCHMAN PLANT, NEWMAN CLOCK, 35 STATIONS, HOURLY ROUNDS, 2 MEN WORK IN STABLES, 112 L. CHT. HEAT STAIN, FUEL COAL, LIGHTS & POWER, ELECTRIC, L.P. CITY WATER, 250' HUSE TO VP & HYDRANT, 45 5400N CHEMICAL EXTINGUISHERS DISTRIBUTED.



26

37

AV. S. E.

AV. S. E.

E. 39TH ST.

E. 38TH ST.

23

36

E. 37TH ST.

E. 36TH ST.

6" W. PIPE

6" W. PIPE

D.H.

6" W. PIPE

6" W. PIPE

6" W. PIPE





6" W. PIPE

6" W. PIPE

6" W. PIPE

6" W. PIPE

6" W. PIPE

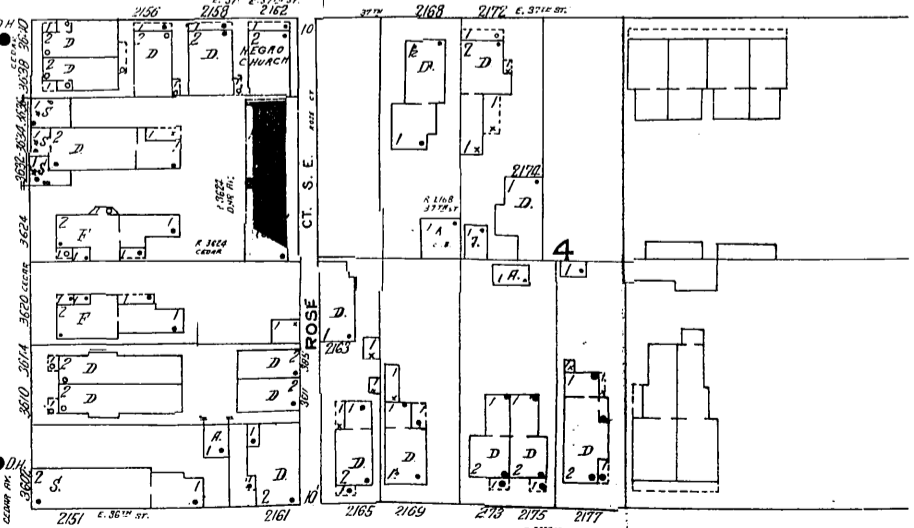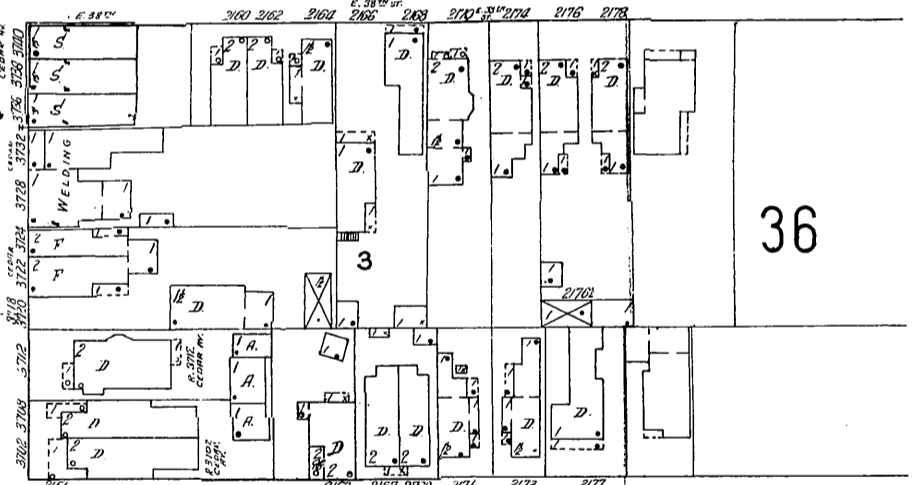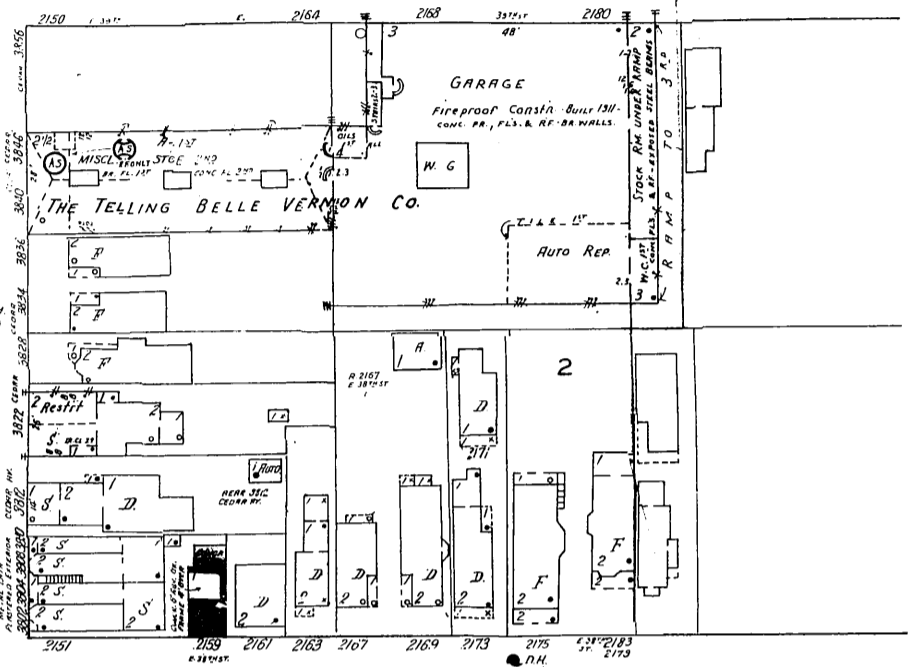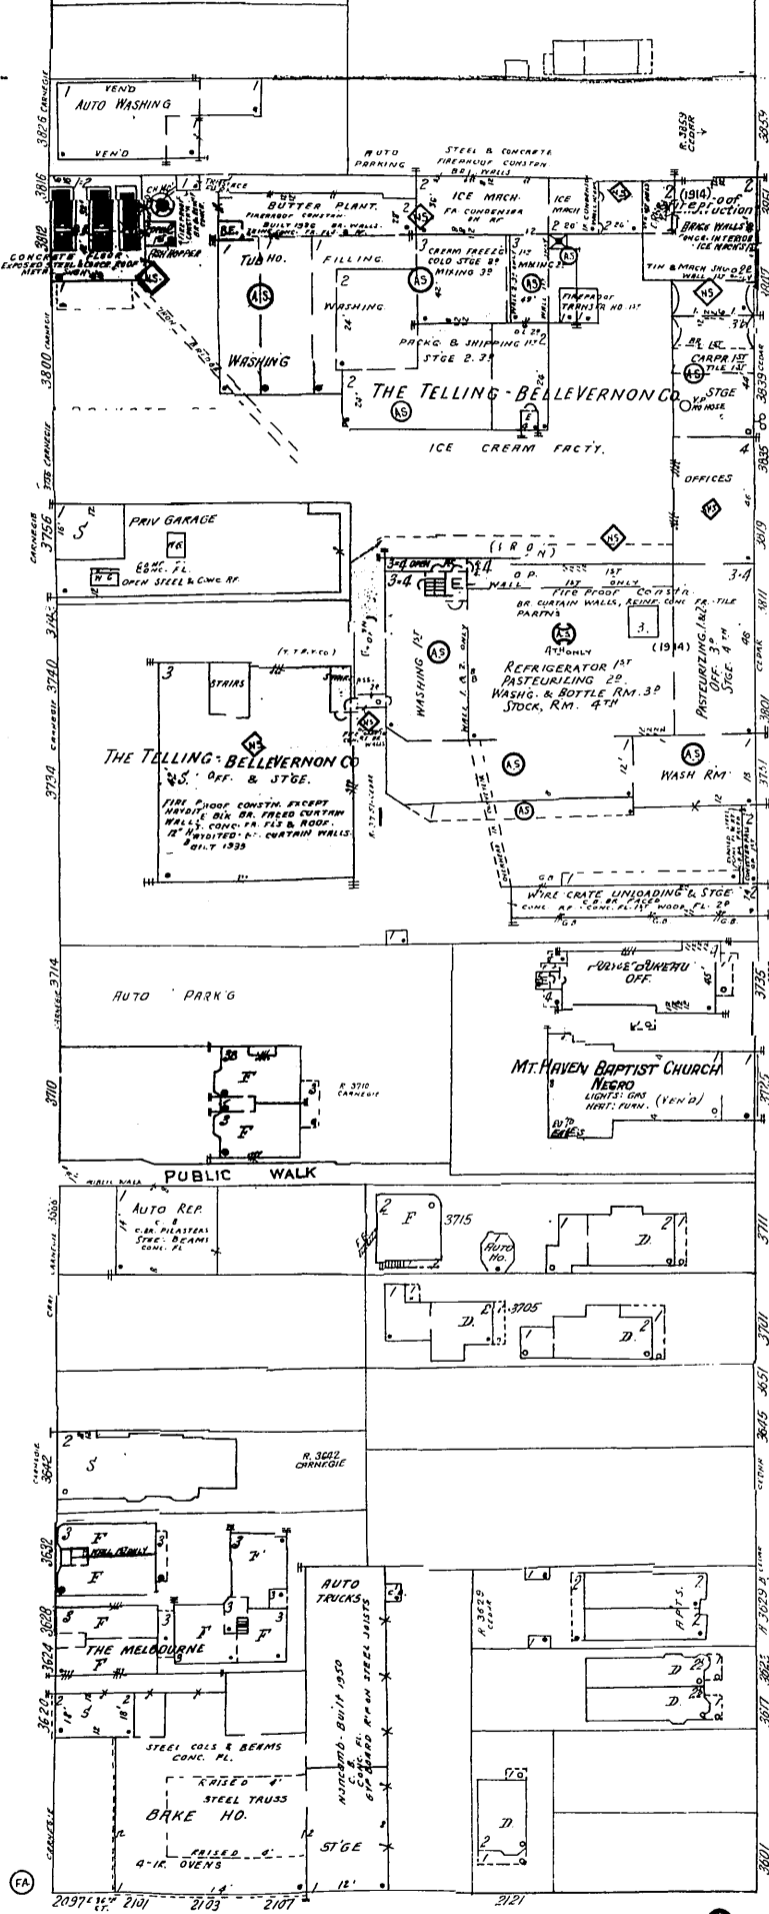

32

34

