


1

4 OHIO 619

5

CLEVELAND MEMORIAL SHOREWAY W. 58TH ST. CASS AV. N.W.

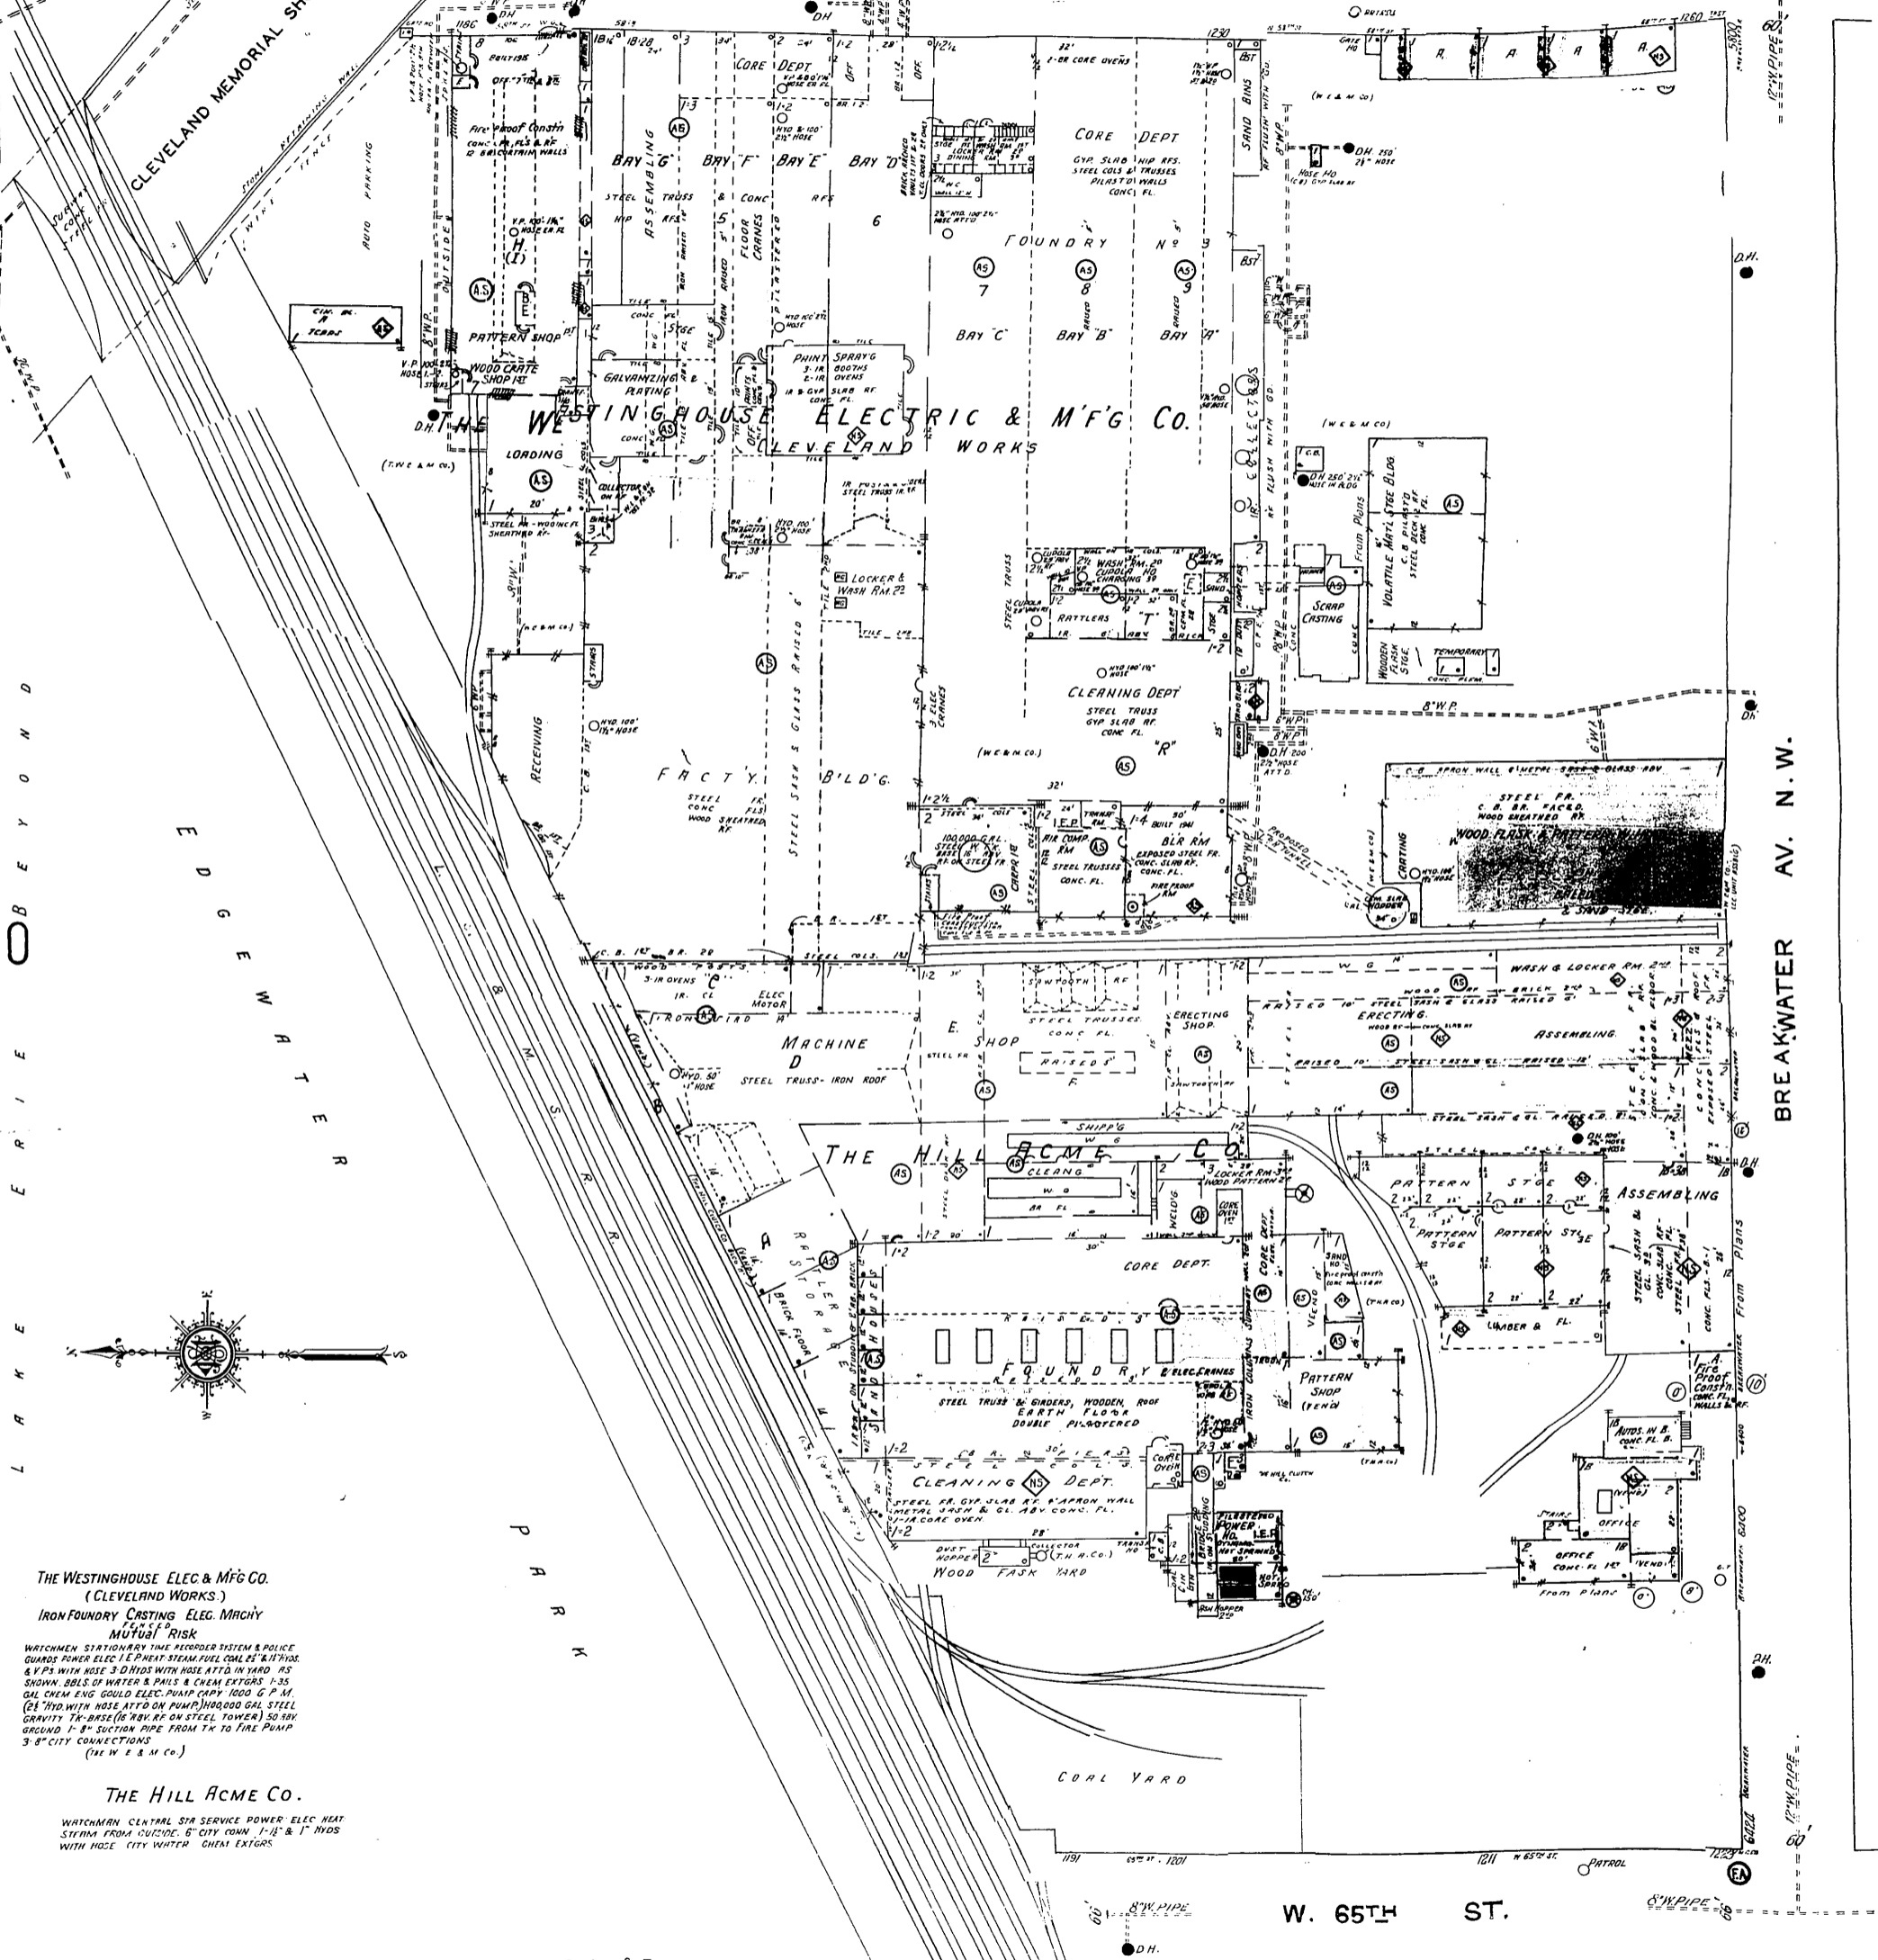


EDGEE WATER

BREAKWATER AV. N.W.

THE WESTINGHOUSE ELEC. & MFG CO.
 (CLEVELAND WORKS.)
 IRON FOUNDRY CASTING ELEC. MACHY
 MUTUAL RISK
 WATCHMEN STATIONARY TIME RECORDER SYSTEM & POLICE
 GUARDS POWER ELEC. I.E.P. HEAT STEAM FUEL COAL 25' & 11' HOSE
 4 1/2" P.S. WITH NOSE 3" D.H.S. WITH NOSE AT D. IN YARD. RS
 SHOWN. BOBS OF WATER & PAIS & CREAM EXTORS. 1.35
 GAL CHEM. ENG. GOULD ELEC. PUMP CAPY. 1000 G.P.M.
 (26' HYD. WITH NOSE AT TO ON PUMP) 100,000 GAL STEEL
 GRAVITY T.K. BASE (16' H.V. RE ON STEEL TOWER) 50' H.V.
 GROUND 1" 8" SUCTION PIPE FROM T.K. TO FIRE PUMP
 3" 8" CITY CONNECTIONS
 (W. E. & M. Co.)

THE HILL ACME CO.
 WATCHMEN CENTRAL STA SERVICE POWER ELEC. HEAT
 STEAM FROM CULIIDE. 6" CITY TOWN. 1-1/2" & 1" H.V.S.
 WITH NOSE CITY WATER CHEM. EXTORS.

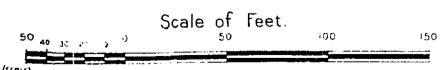

S E E U O I U M E E I E U E N