


THE WHITE SEWING MACHINE CO
F. I. R. Risk

PLANT NO. 1 - WATCHMAN WITH CLOCK & CENTRAL STA SERVICE
PLANT NO. 2 - STATIONARY TIME RECORDED SYSTEM & CENTRAL
STA SERVICE HEAT STEAM 1-8" CONN TO CITY MAIN, 1 CENTRAL
ELEC PUMP CAPY 1000 G.P.M. 75,000 GAL. CIPHER AT PLANT NO. 1
POWER STEAM & ELEC FUEL COAL V.P.S. HYDS & PIPING
CHEM EXTGRS & WATER BBL.

THE CLEVELAND STEVEDORE CO.
RIVERFRONT TERMINAL
W. H. O.
30' X 300'
SEE SHEET 13 FOR REPORT
3' TO 5' CONC. APRON WALL - 14" RBK
CONC. FL.

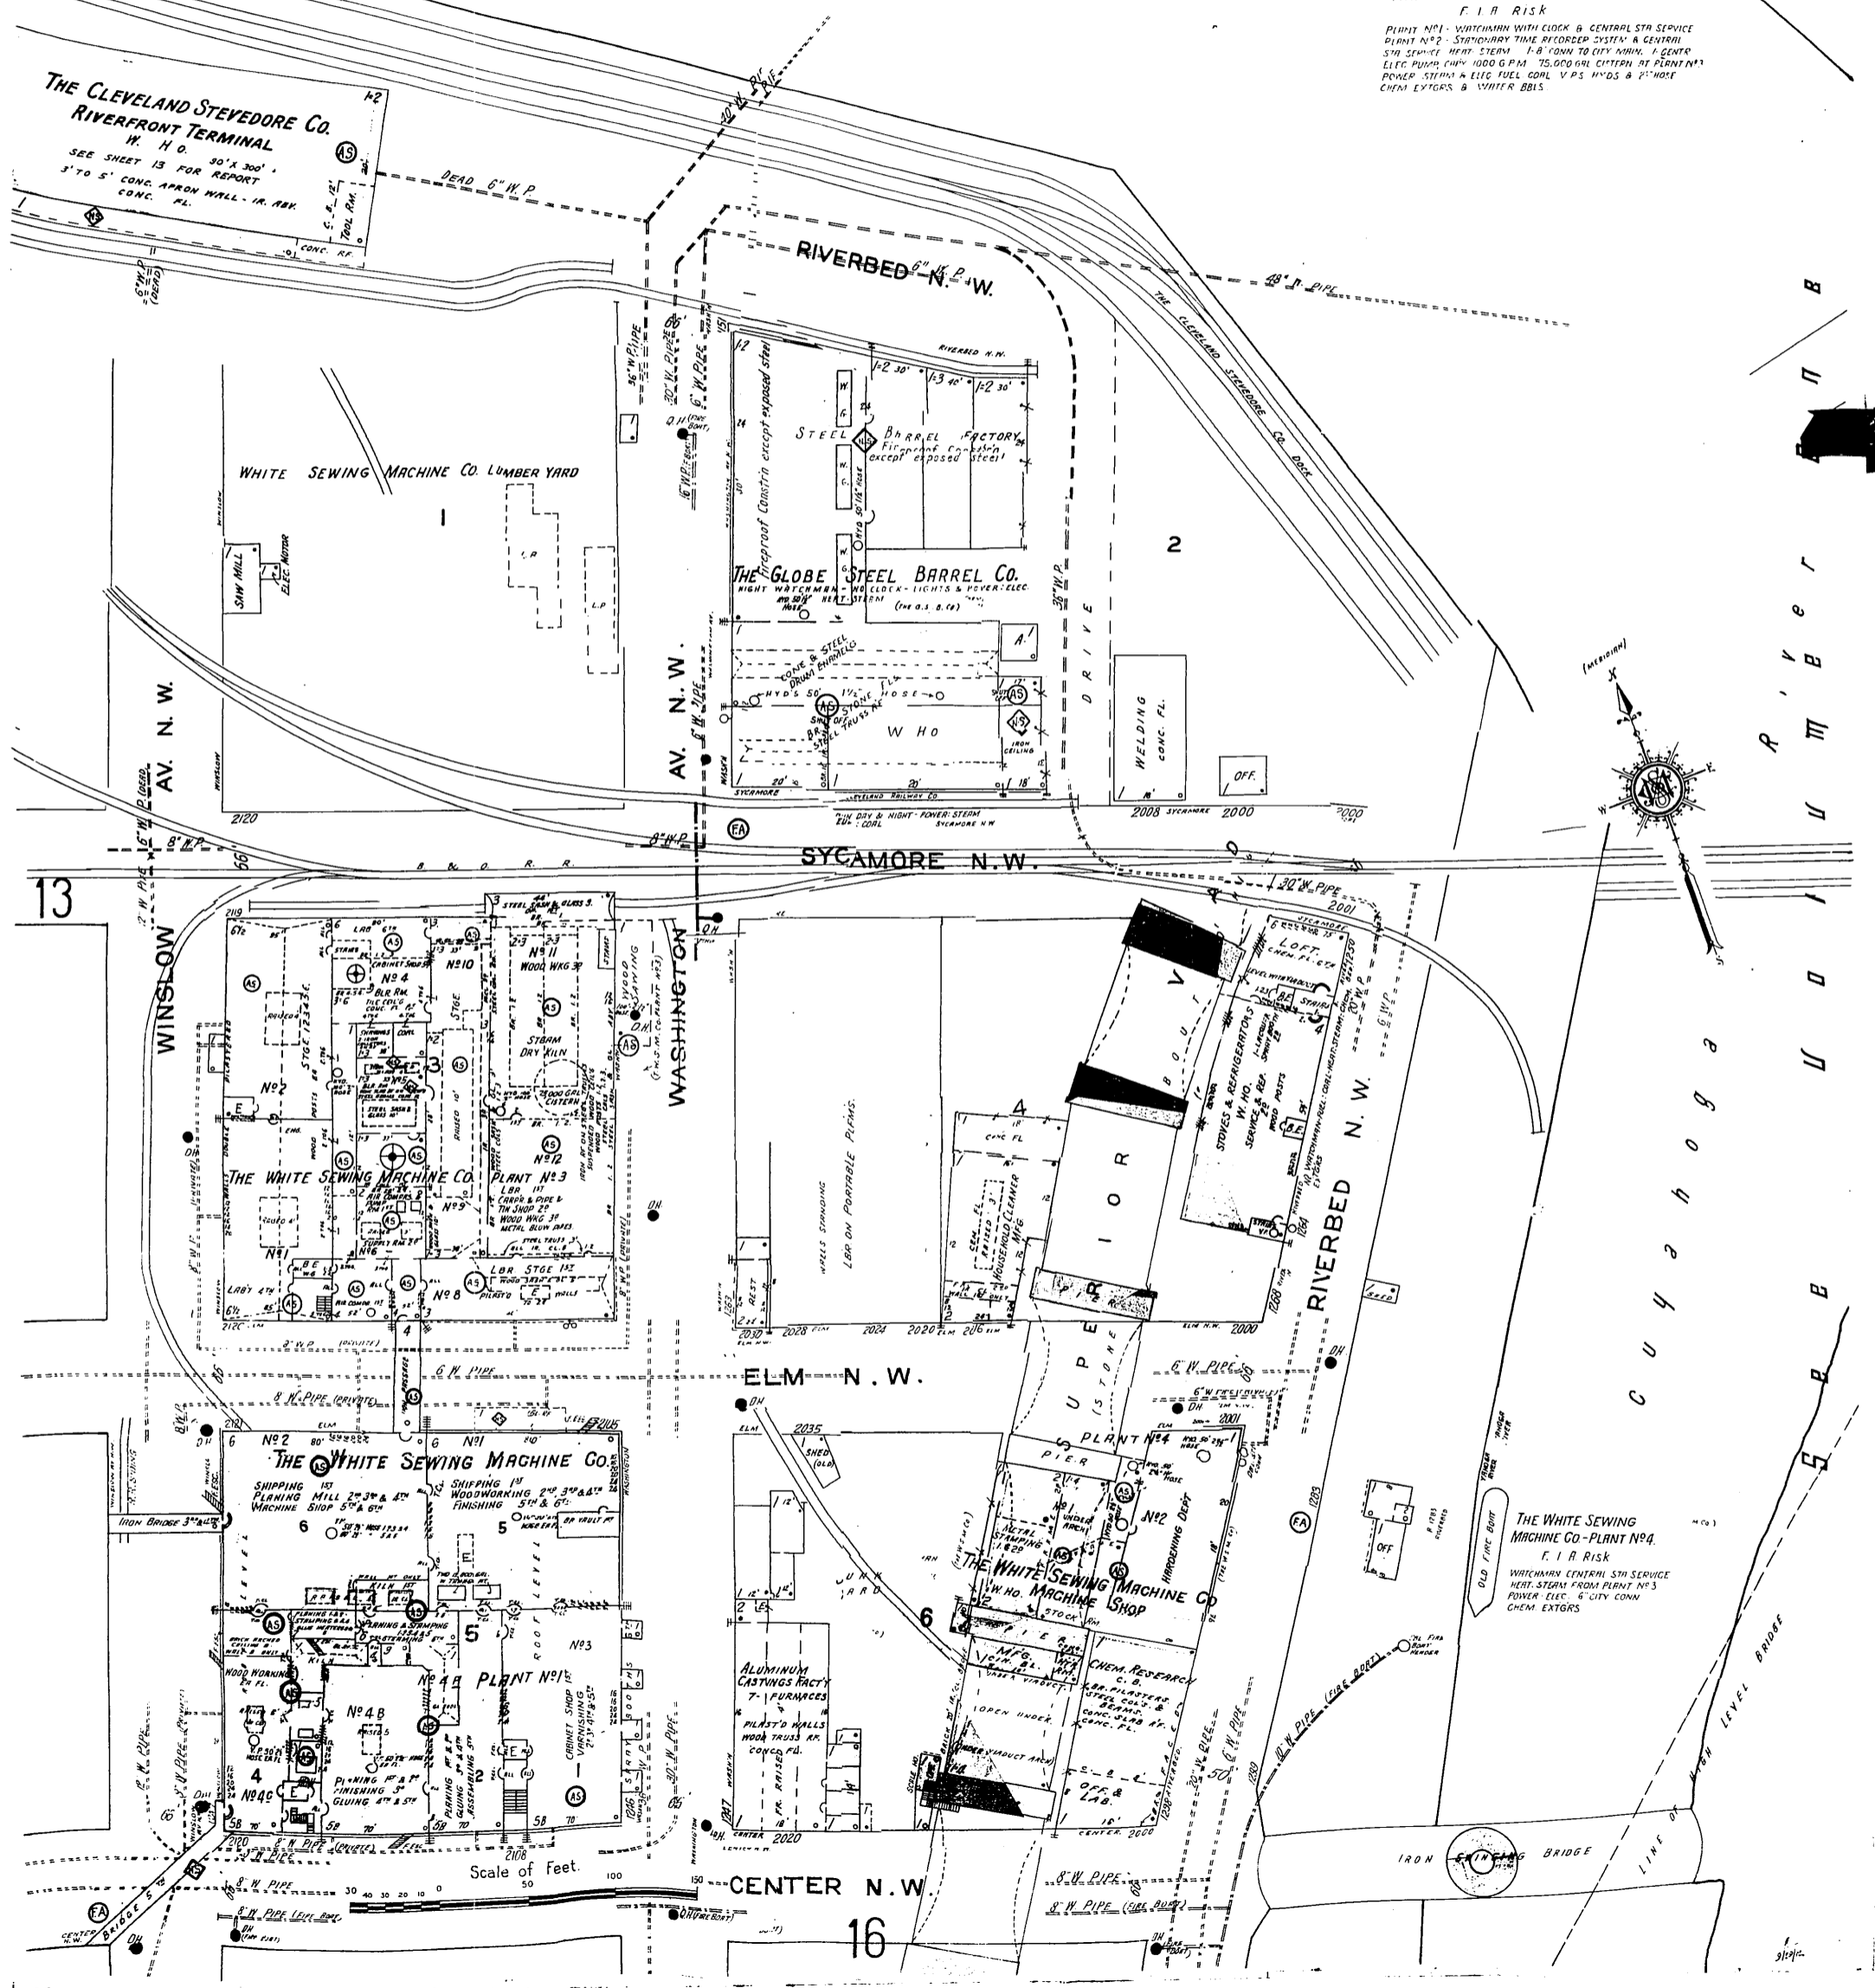

R I V E R
U D I U M E
D N E

C u y a n o g a
R i v e r

THE WHITE SEWING MACHINE CO - PLANT NO. 4
F. I. R. Risk
WATCHMAN CENTRAL STA SERVICE
HEAT STEAM FROM PLANT NO. 3
POWER ELEC. 6" CITY CONN
CHEM. EXTGRS

Scale of Feet.
0 50 100 150 200

CENTER N.W.

16