


15

13

16

25

10

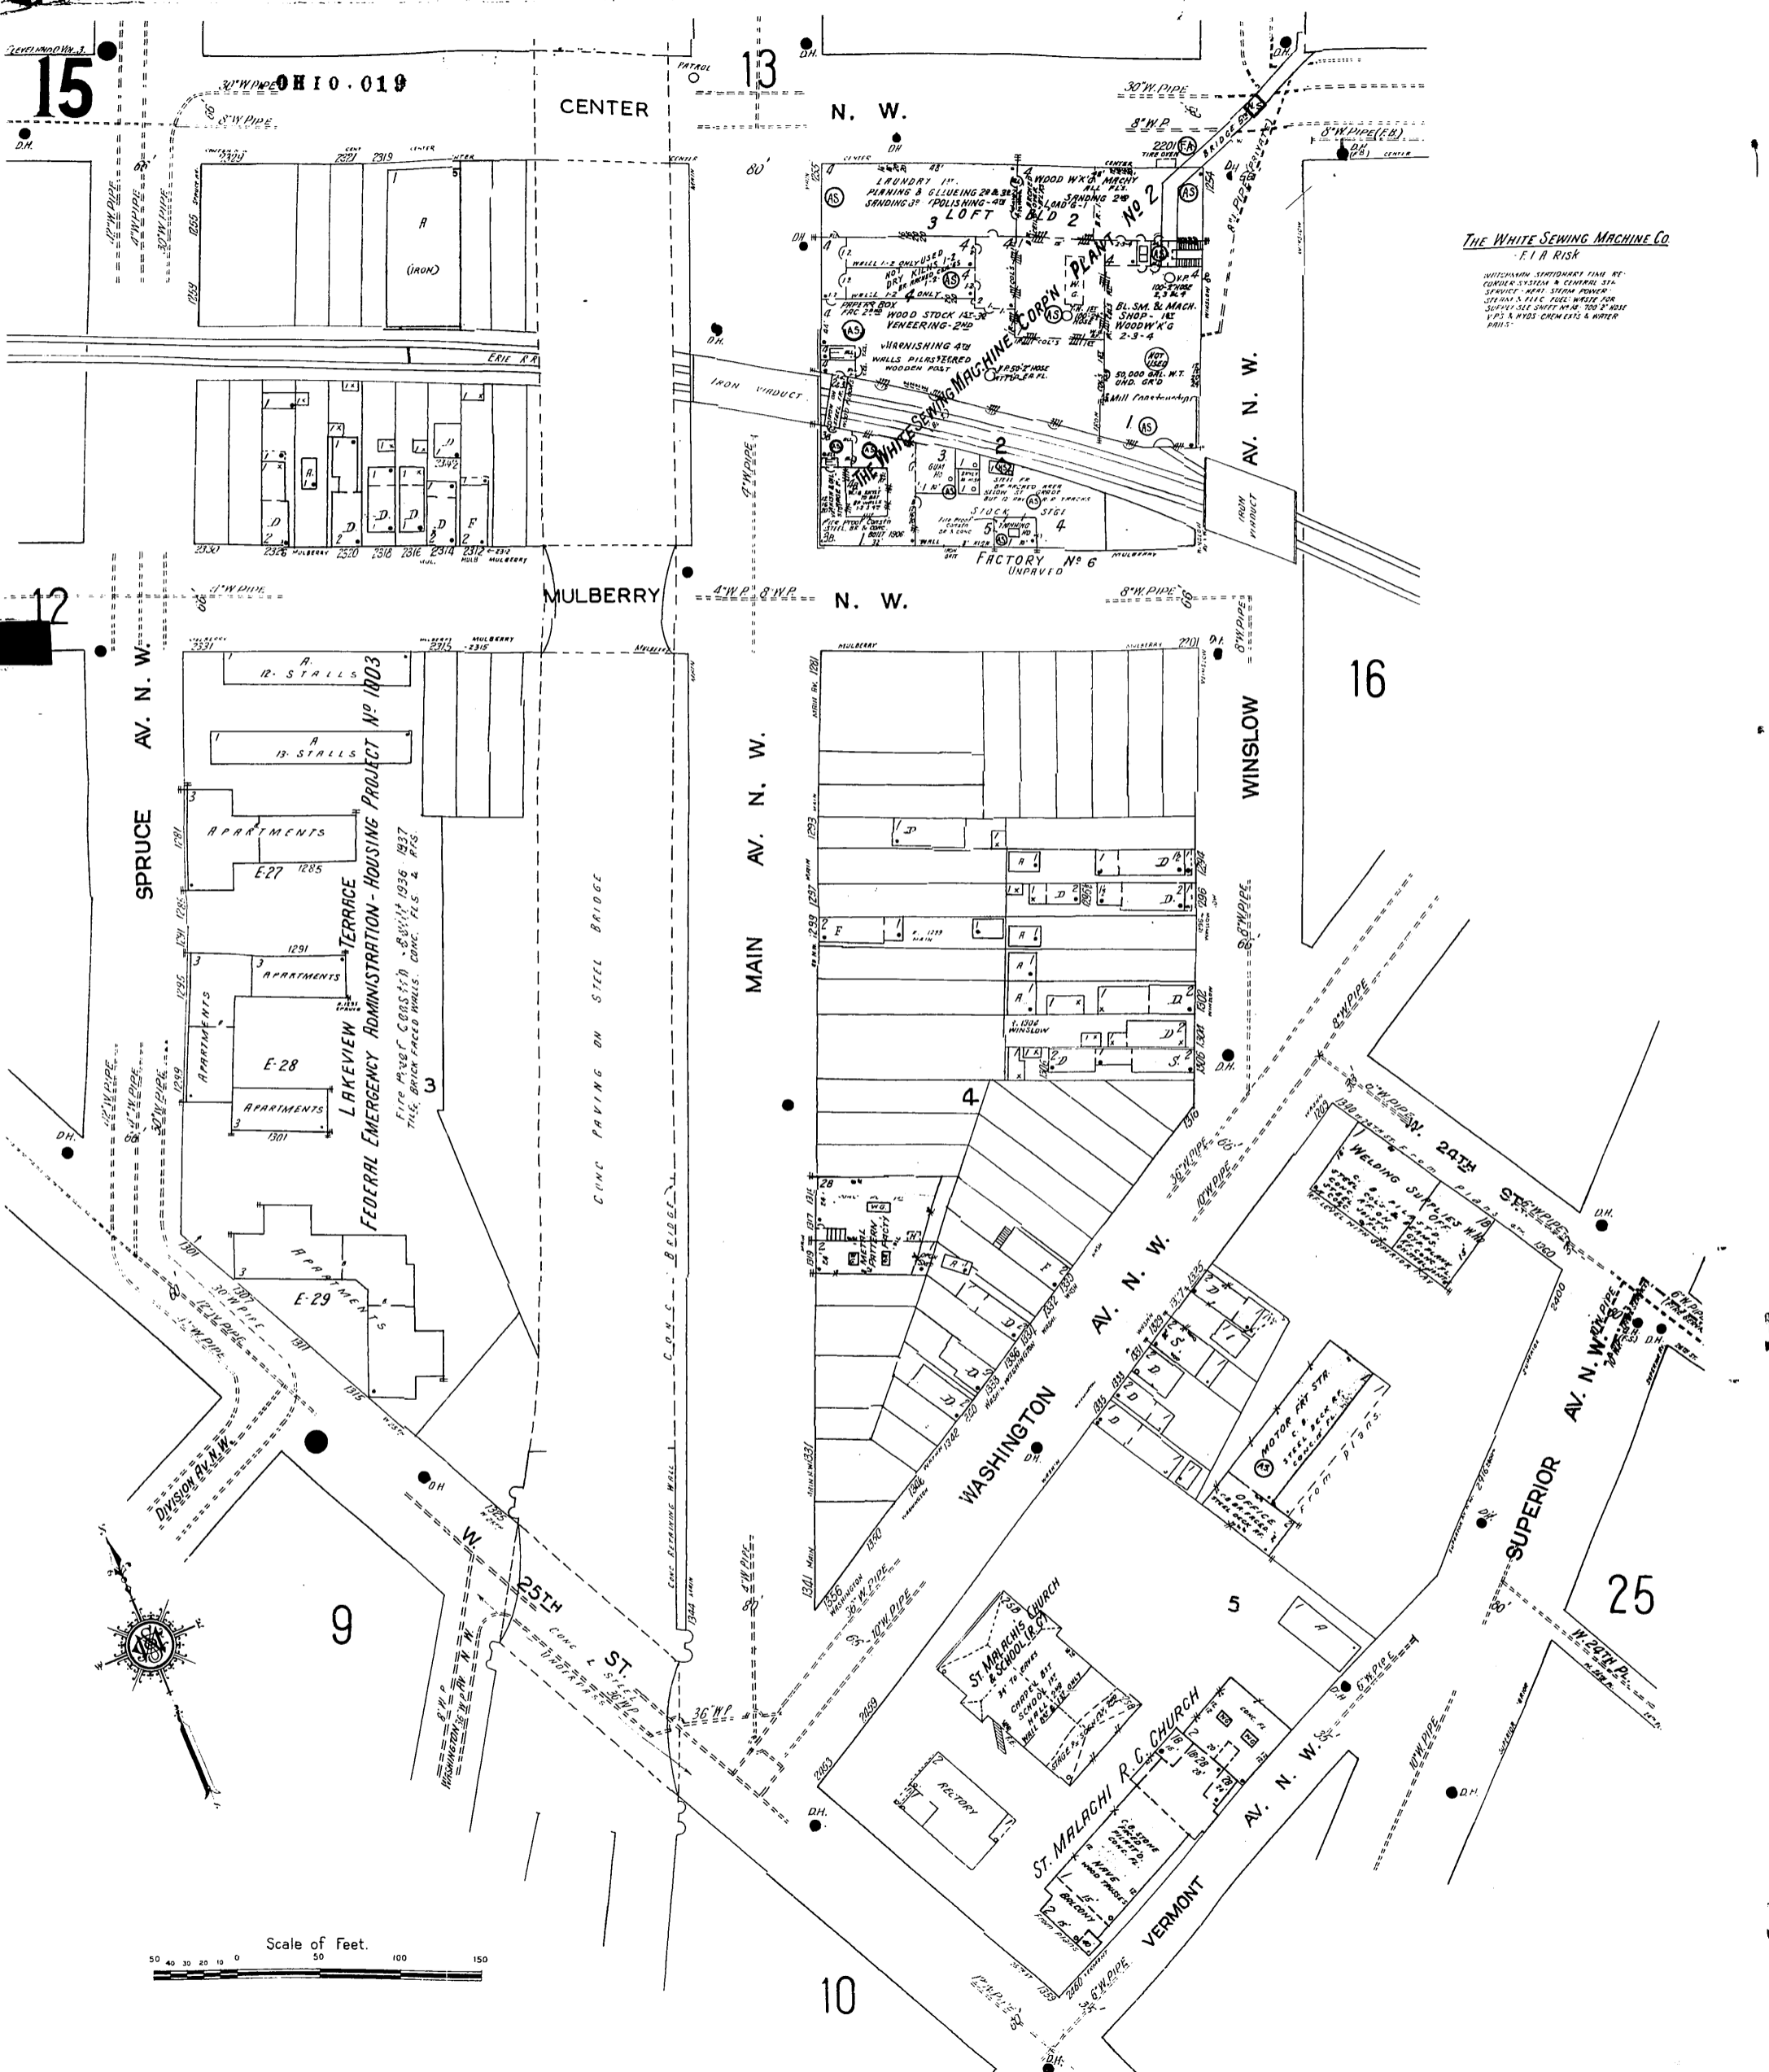

The White Sewing Machine Co.
- F.I.R. Risk

WATCHMAN, STATIONARY FIRE RE-
SPRINKLER SYSTEM & CENTRAL STA-
TIONARY FIRE ALARM SYSTEM
USE ONLY PLATE FUEL OILS FOR
SPECIAL USE SHIRT MADE, TOO 2" HOSE
4" P.S. & HOSE, CHEM EXTS. & WATER
PILLS

FEDERAL EMERGENCY ADMINISTRATION - HOUSING PROJECT NO. 1803
LAKEVIEW TERRACE
FIRE MASONRY CONSTRUCTION - BUILT 1936 - 1937
TILE, BRICK FACED WALLS, CONC. FLS. & R.F.S.

Scale of Feet.

