


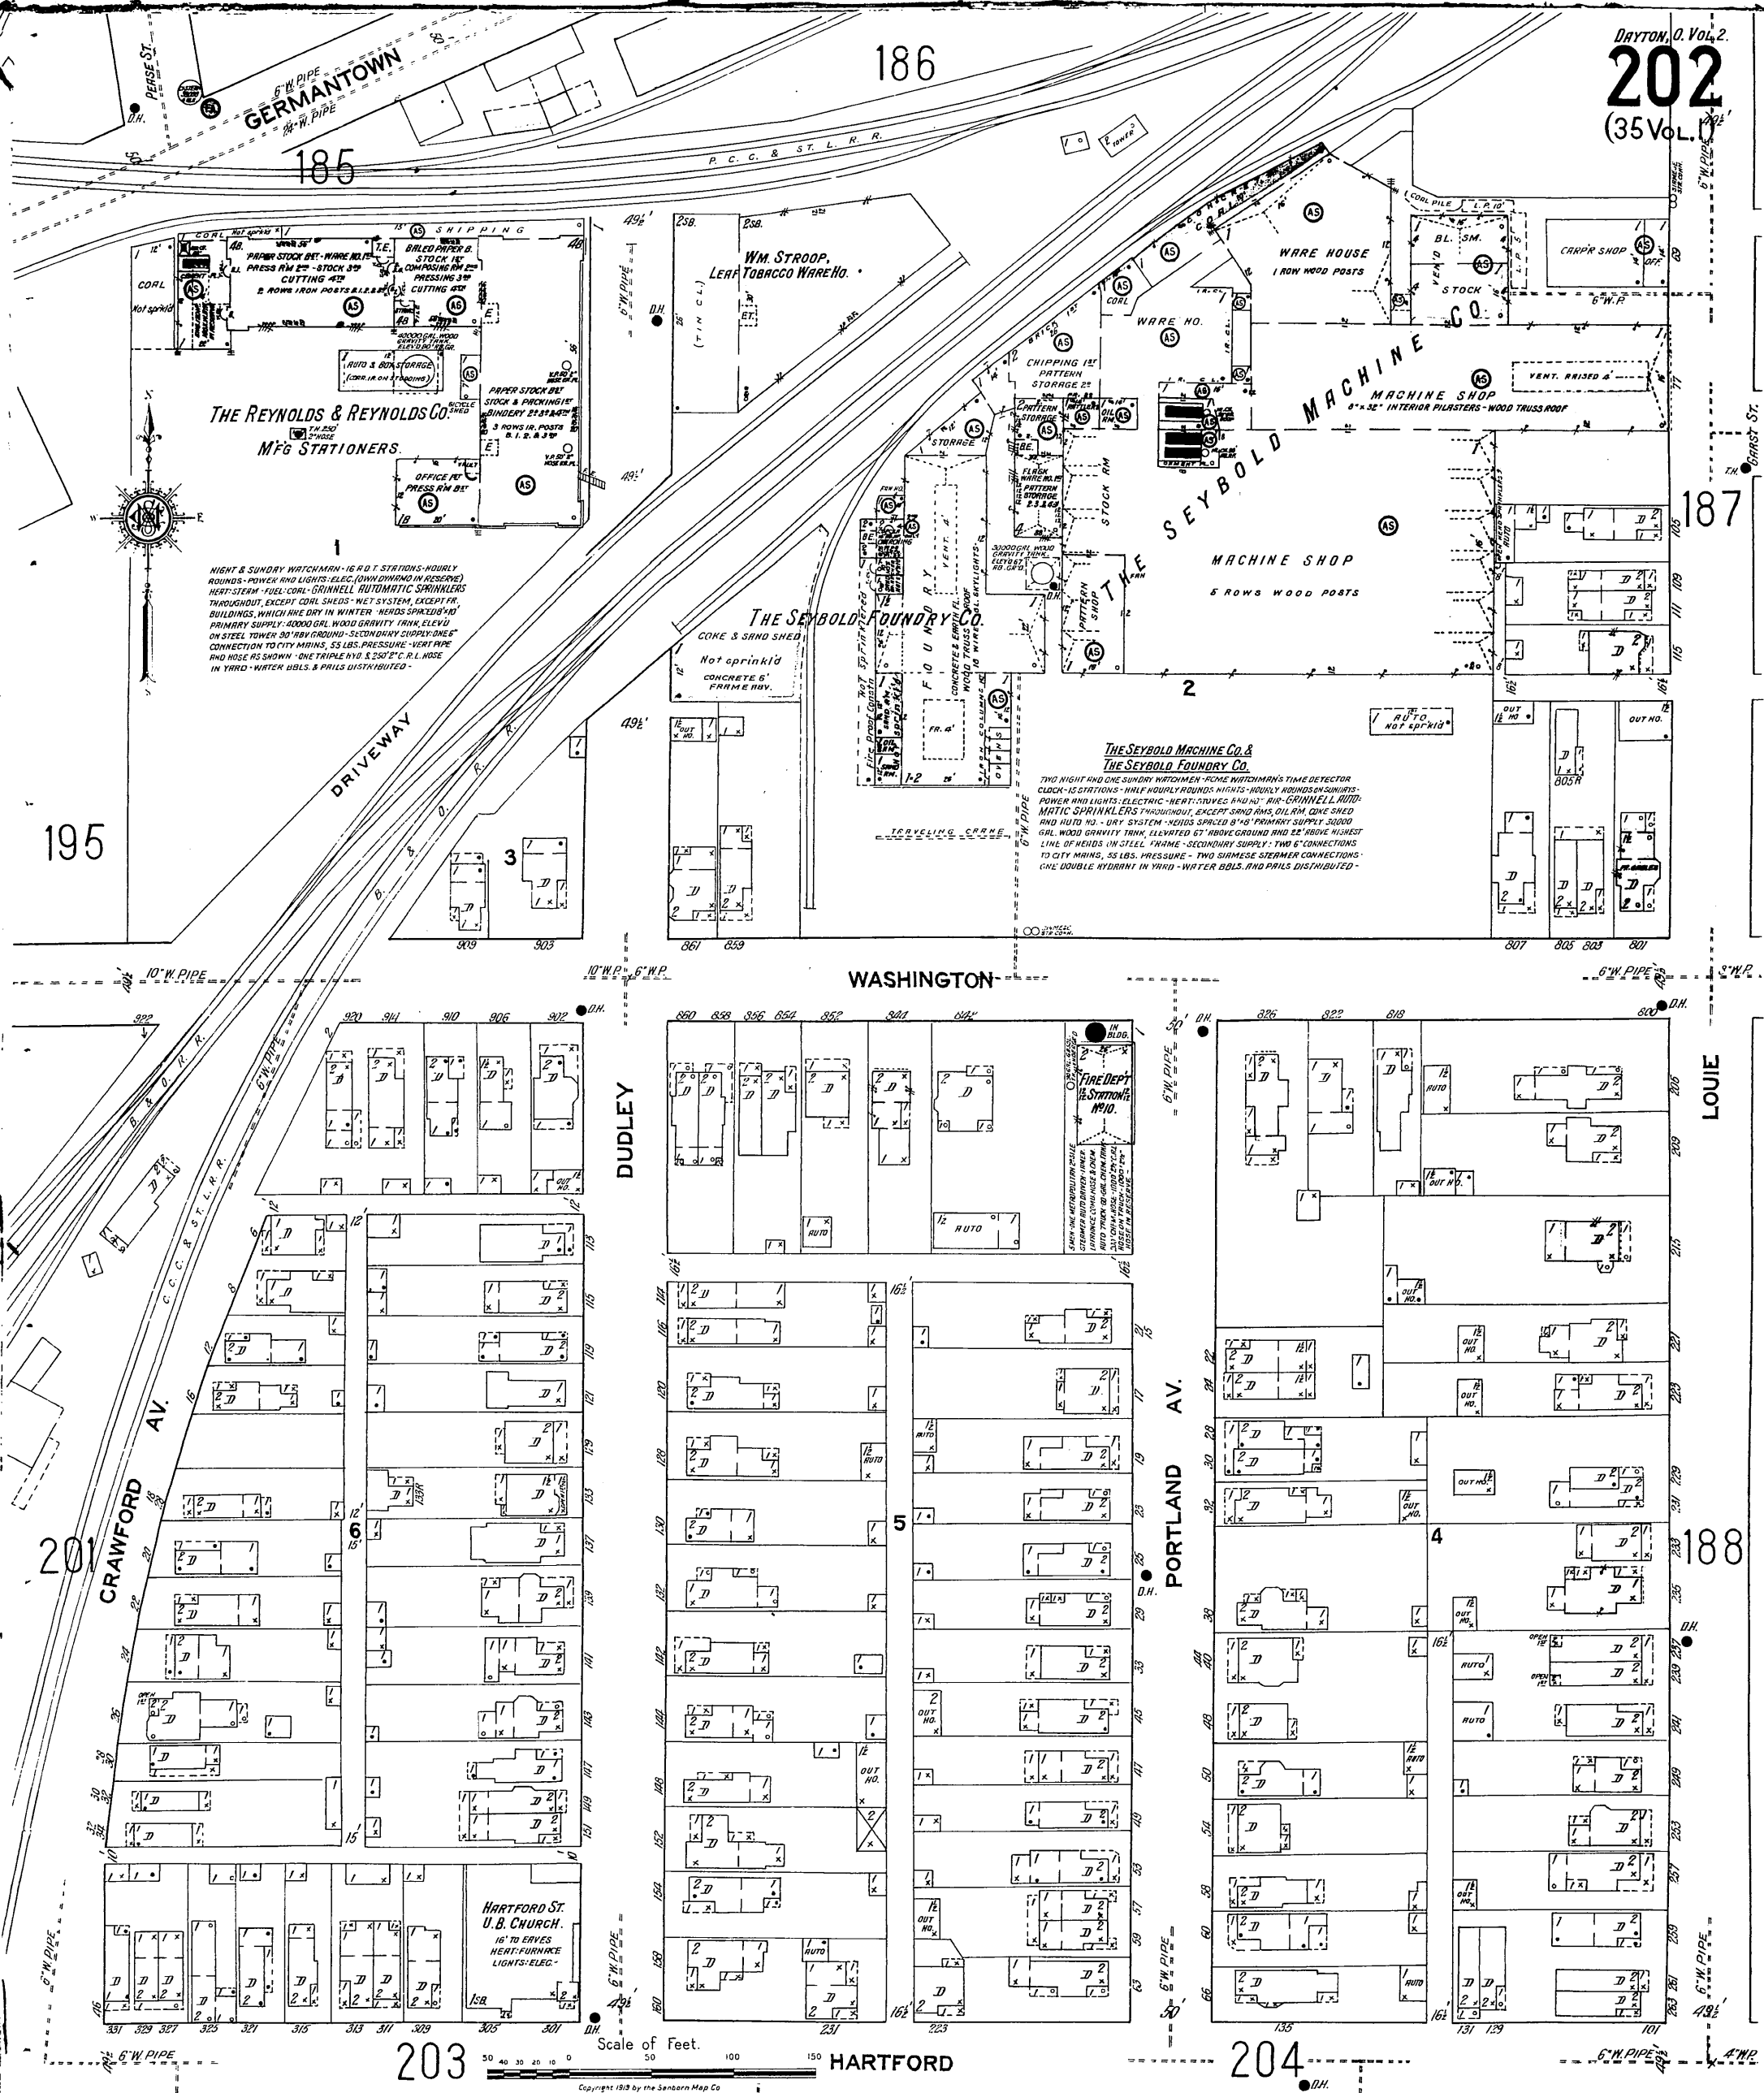

THE REYNOLDS & REYNOLDS CO.
MFG STATIONERS.

NIGHT & SUNDAY WATCHMAN - 16 P.O.T. STATIONS - HOURLY ROUNDS - POWER AND LIGHTS - ELEC. (DOWN IN RESERVE) HEAT - STEAM - FUEL - COAL - GRINNELL AUTOMATIC SPRINKLERS THROUGHOUT, EXCEPT COAL SHEDS - WET SYSTEM, EXCEPT FR. BUILDINGS, WHICH ARE DRY IN WINTER - HEADS SPACED 10' ON STEEL TOWER 30' HIGH - SECONDARY SUPPLY - ONE 1/2" CONNECTION TO CITY MAINS, 55 LBS. PRESSURE - VERT PIPE AND HOSE AS SHOWN - ONE TRIPLE HYD. & 250' P.C. R.L. HOSE IN YARD - WATER BOLS. & PAILS DISTRIBUTED -

THE SEYBOLD FOUNDRY CO.
COKE & SAND SHED

Not sprinkled
CONCRETE FRAM. REV.

THE SEYBOLD MACHINE CO. & THE SEYBOLD FOUNDRY CO.

TWO NIGHT AND ONE SUNDAY WATCHMEN - HOME WATCHMAN'S TIME DETECTOR CLOCK - 15 STATIONS - HALF HOURLY ROUNDS NIGHTS - HOURLY ROUNDS ON SUNDAYS - POWER AND LIGHTS - ELECTRIC - HEAT - TRIVES AND HOT AIR - GRINNELL AUT. SPRINKLERS THROUGHOUT, EXCEPT SAND SHED, ONE SHED AND AUTO HO. - DRY SYSTEM - HEADS SPACED 8' 6" - PRIMARY SUPPLY 30000 GAL. WOOD GRAVITY TANK, ELEVATED 67' ABOVE GROUND AND 22' ABOVE HIGHEST LINE OF HEADS IN STEEL FRAM. - SECONDARY SUPPLY - TWO 6" CONNECTIONS TO CITY MAINS, 55 LBS. PRESSURE - TWO SIMPLEX STEAMER CONNECTIONS - ONE DOUBLE HYDRANT IN YARD - WATER BOLS. AND PAILS DISTRIBUTED -

SEYBOLD MACHINE
MACHINE SHOP
8" x 32" INTERIOR PILASTERS - WOOD TRUSS ROOF
5 ROWS WOOD POSTS

MACHINE SHOP

5 ROWS WOOD POSTS

WASHINGTON

DUDLEY

PORTLAND AV.

LOUIE

203

HARTFORD

204

188

186

185

187

195

Scale of Feet.

Copyright 1913 by the Sanborn Map Co.