


602 TOLEDO, OH Vol. 5
OHIO . . . 06. 602

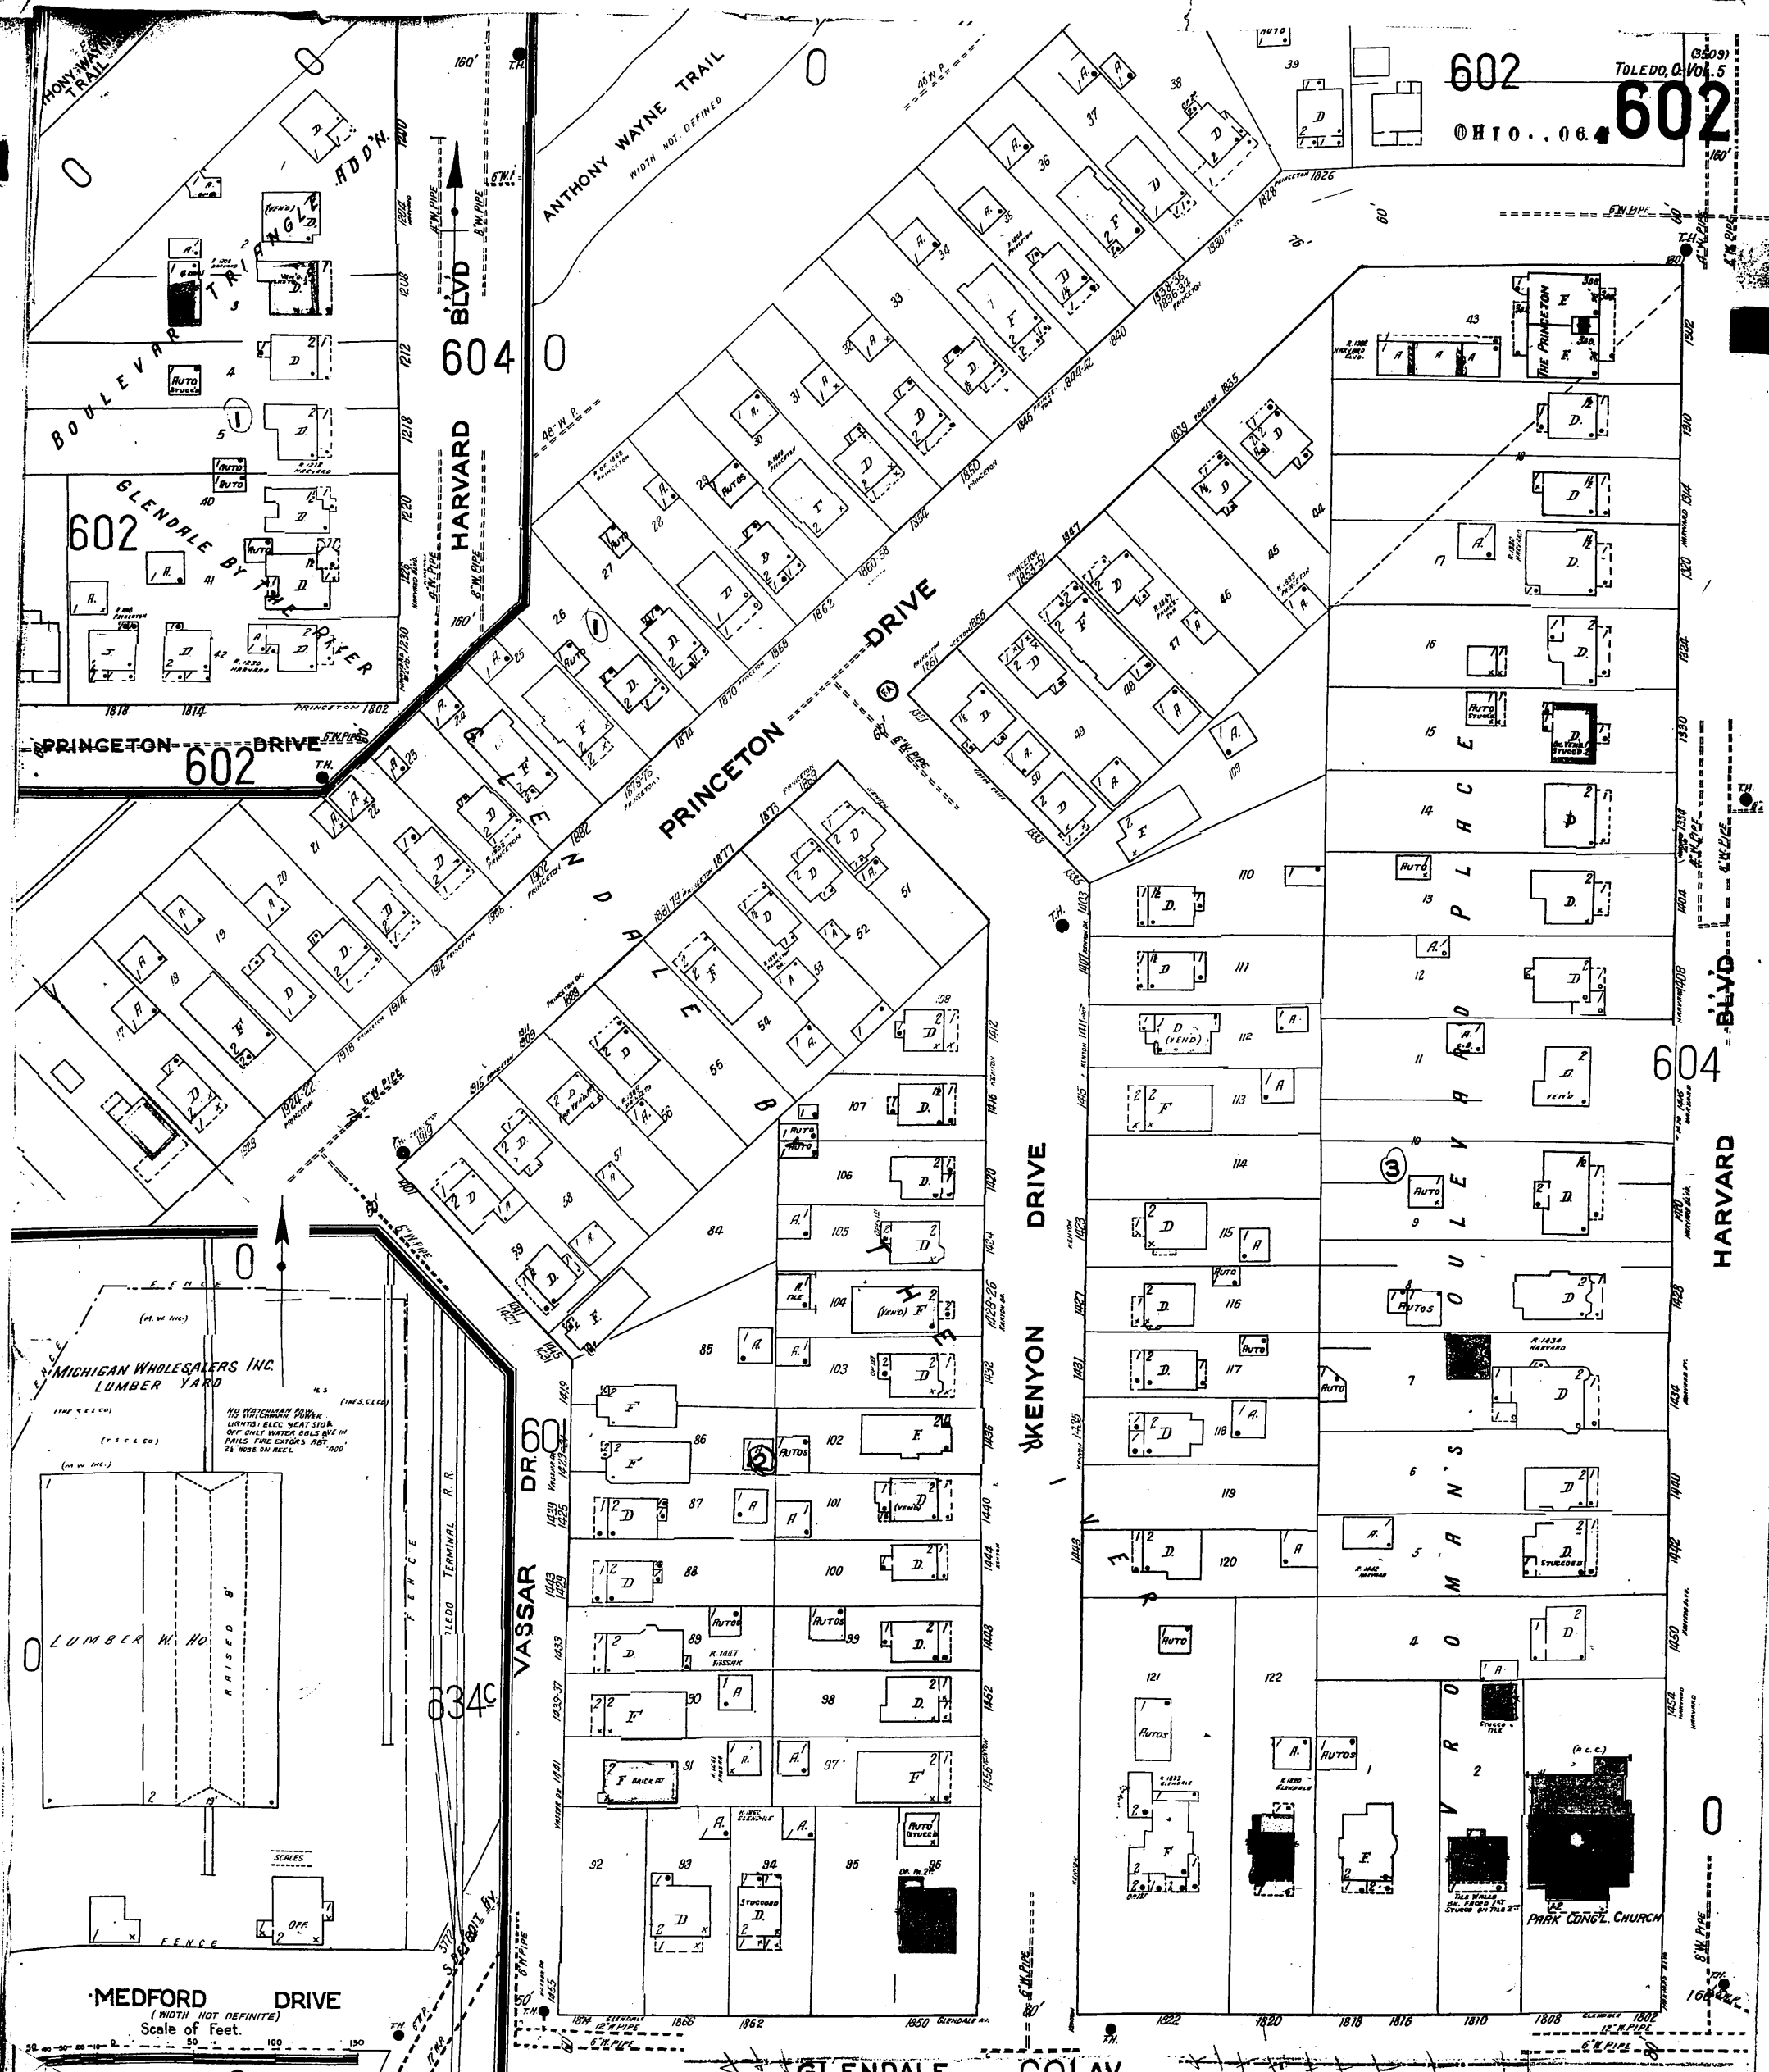

MICHIGAN WHOLESALE INC.
LUMBER YARD

NO WATERMAIN POWER
LIGHTS, ELEC. HEAT STOK.
OFF ONLY WATER OBLS ARE IN
PULLS FIRE EXTING. HBY
24 HOSE ON REEL

LUMBER W. HO.
RAISED 8'

SCALE

FENCE

OFF

MEDFORD DRIVE
(WIDTH NOT DEFINITE)
Scale of Feet.

PARK CONG. CHURCH

GLENDALE 601 AV.