

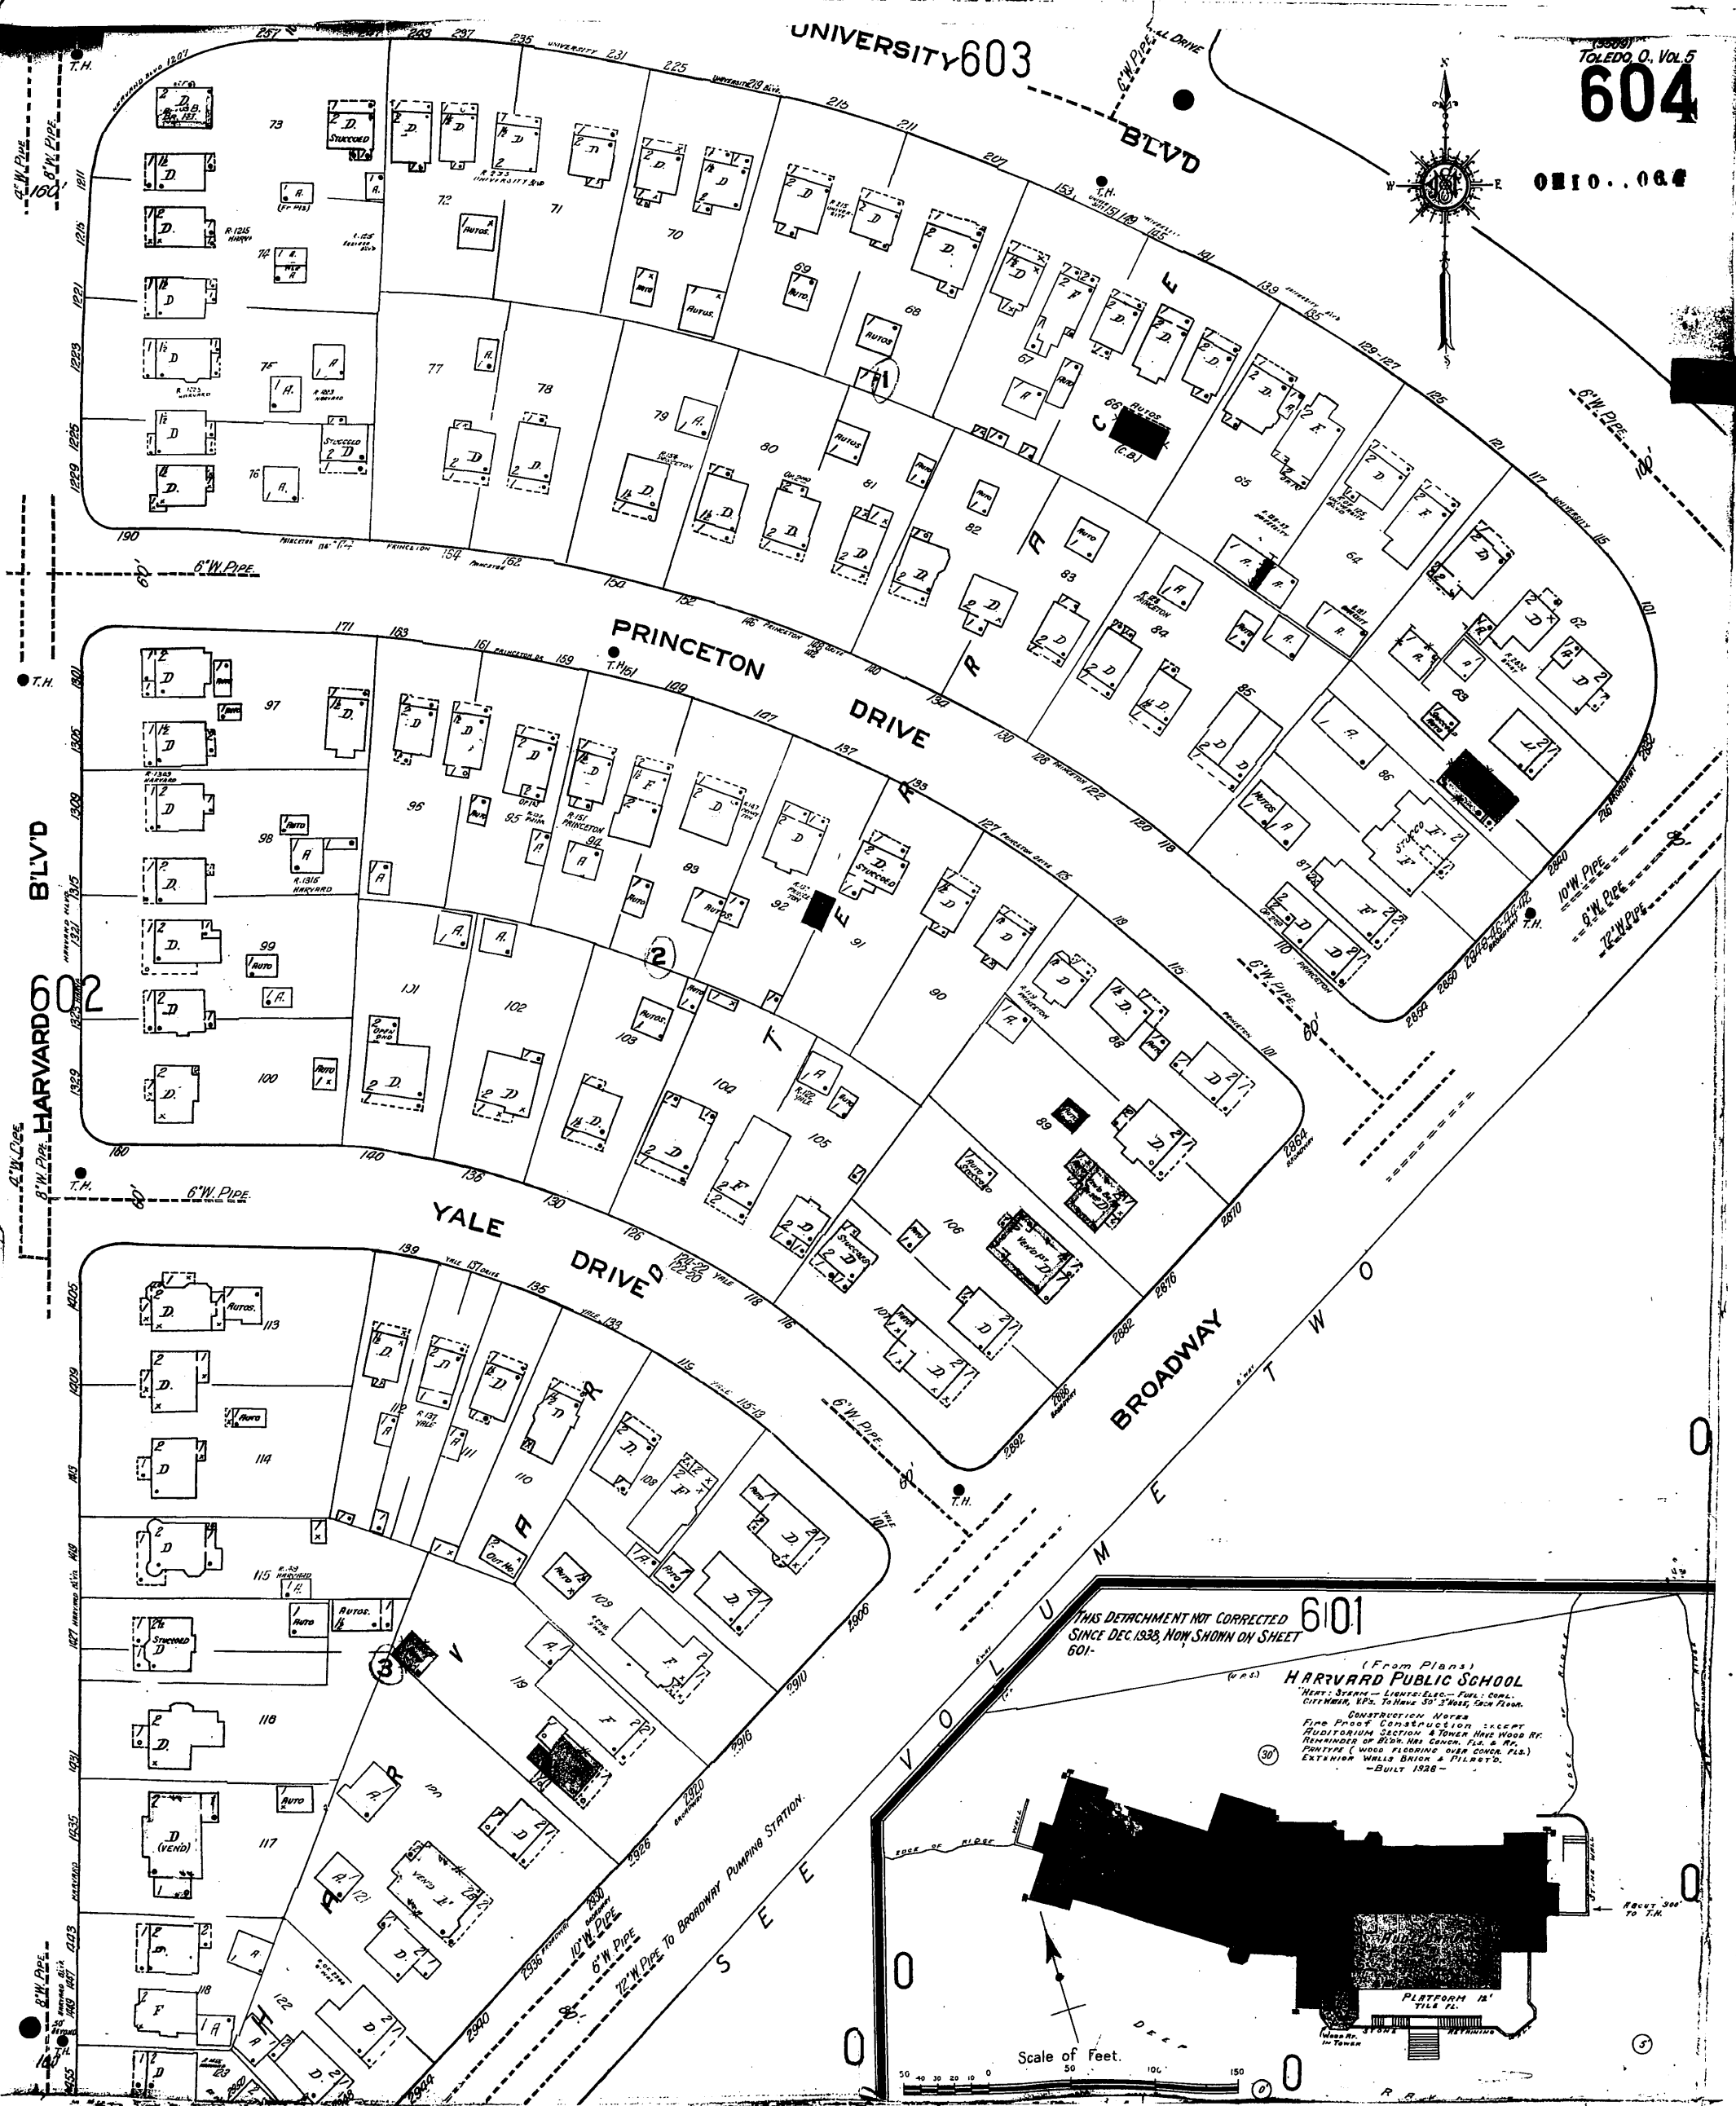


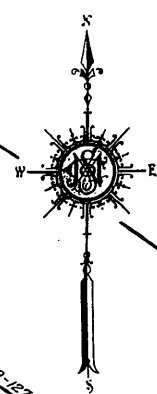

THIS DETACHMENT NOT CORRECTED
SINCE DEC. 1933, NOW SHOWN ON SHEET
601-

601

(From Plans)
HARVARD PUBLIC SCHOOL
HEAT: STEAM - LIGHTS: ELECT. - FUEL: COAL.
CITY WATER, W.P. To Have 50' 3" HOSE, EACH FLOOR.
CONSTRUCTION: MASONRY
FIRE PROOF CONSTRUCTION, EXCEPT
AUDITORIUM SECTION & TOWER HAVE WOOD FR.
REMAINDER OF BLDG. HAS CONCR. FL. & R.
PAINTED (WOOD FLOORING OVER CONCR. FL.)
EXTERIOR WALLS BRICK & PILASTER.
-BUILT 1928-

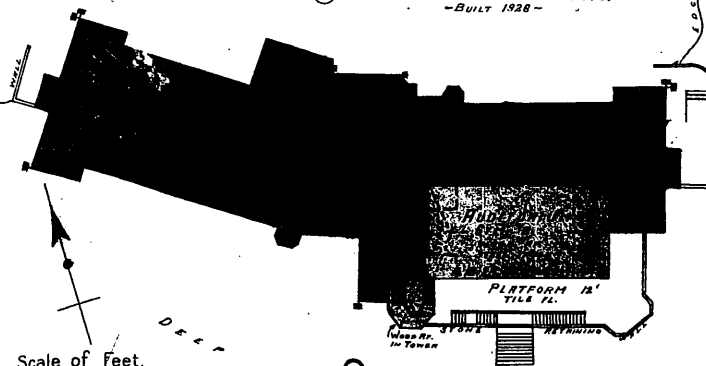

Scale of Feet.
0 50 100 150