


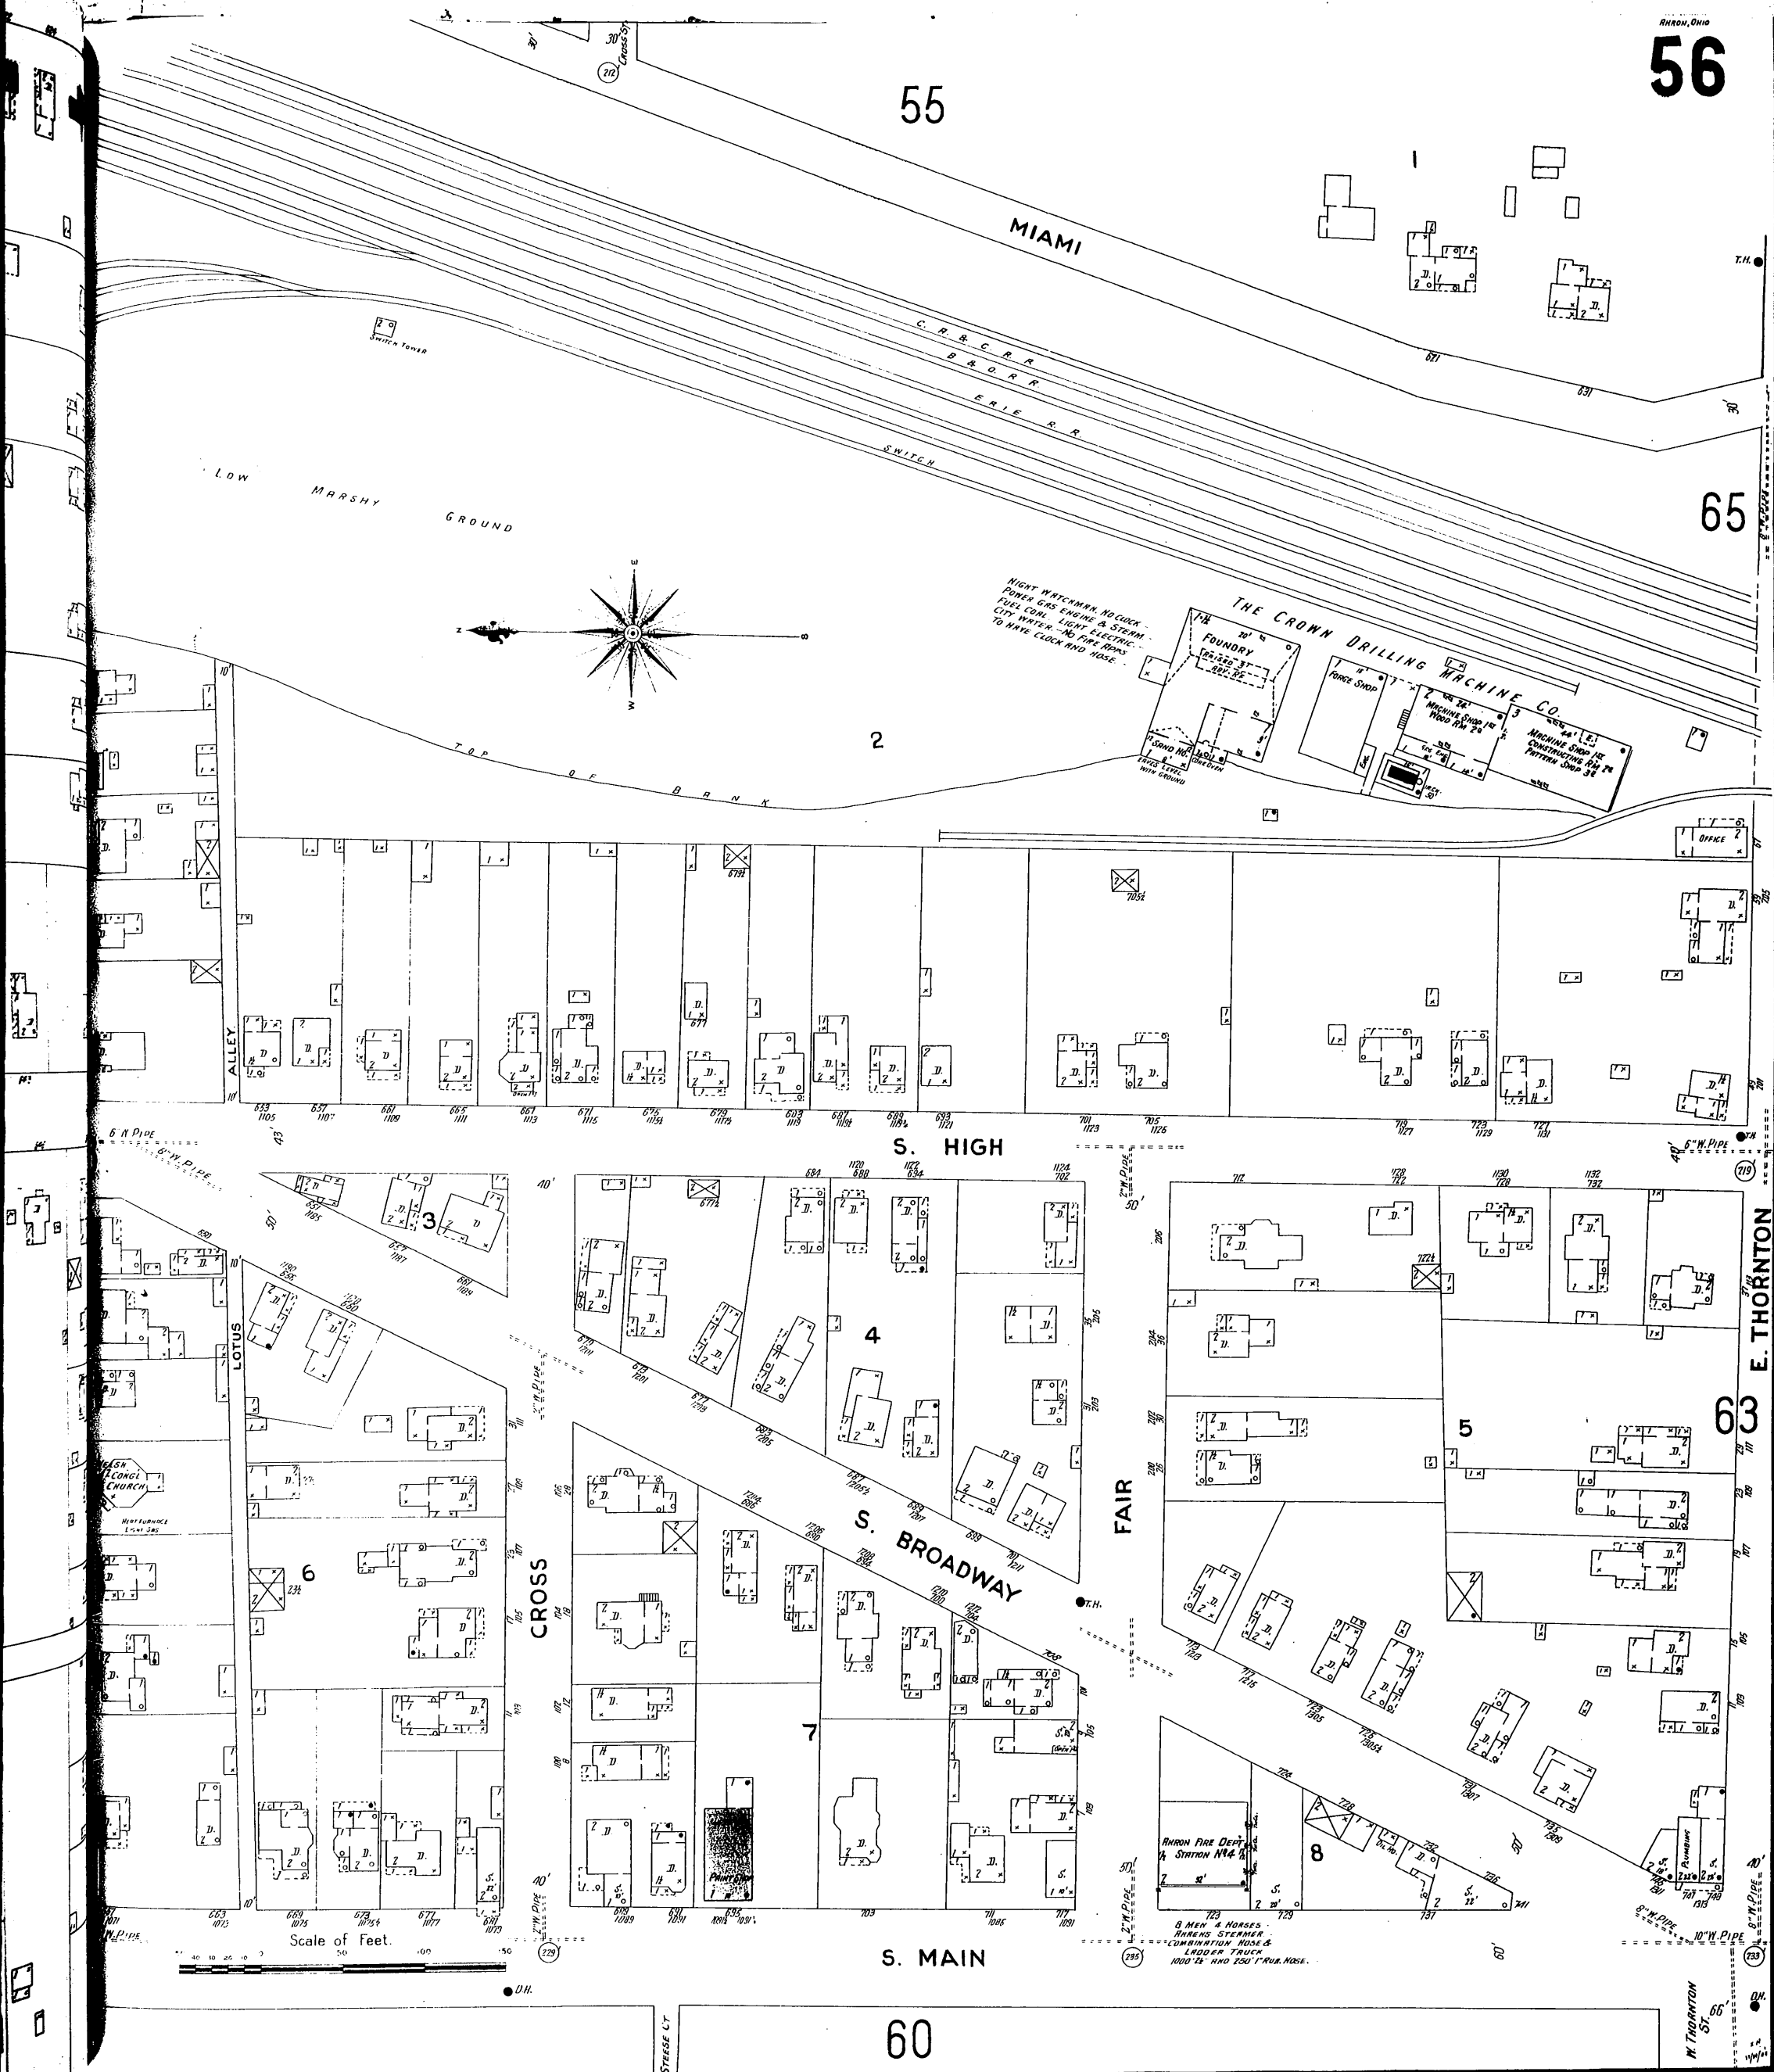

MIAMI

THE CROWN DRILLING MACHINE CO.

FOUNDRY

S. HIGH

S. BROADWAY

S. MAIN

E. THORNTON

Scale of Feet.

AKRON FIRE DEPT. STATION NO. 4
8 MEN & HORSES
ARRENS STERNER
COMBINATION HOSE & LADDER TRUCK
1000' L. AND 250' TUB. HOSE.