


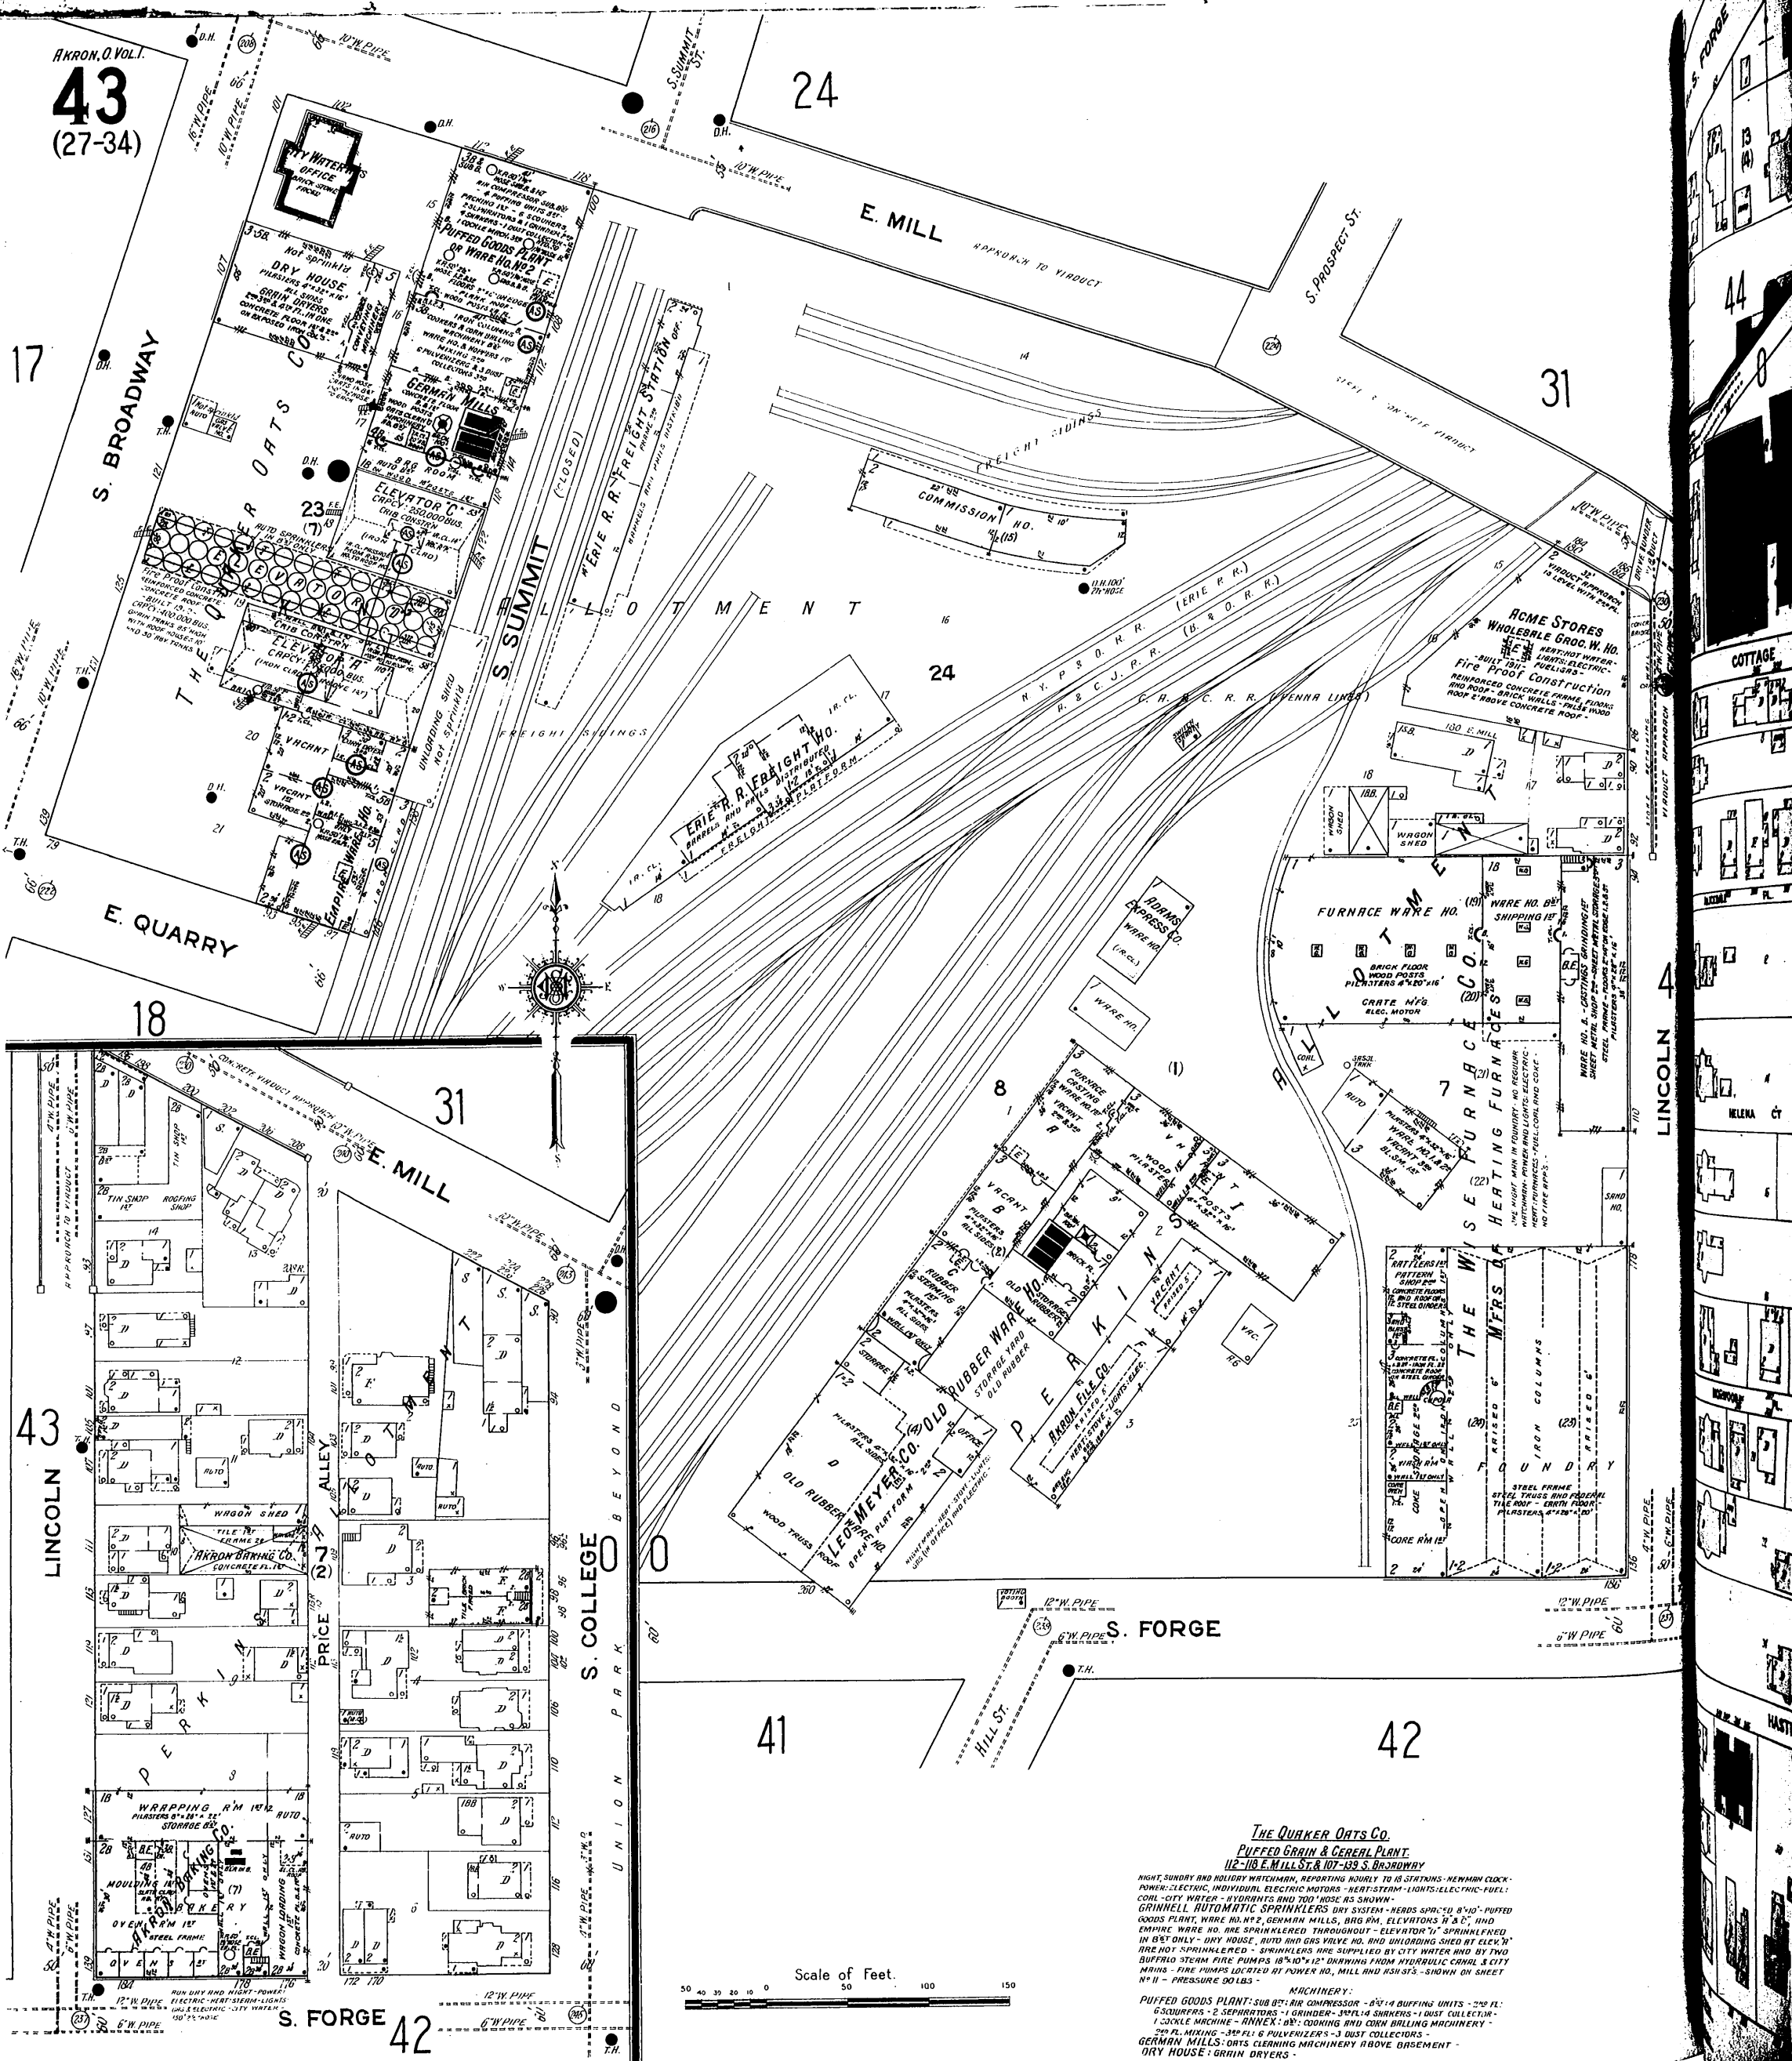

THE QUAKER OATS CO.
PUFFED GRAIN & CEREAL PLANT
 112-118 E. MILL ST. & 107-109 S. BROADWAY

NIGHT, SUNDAY AND HOLIDAY WATCHMAN, REPORTING HOURLY TO 18 STATIONS - NEWMAN CLOCK - POWER, ELECTRIC, INDIVIDUAL ELECTRIC MOTORS - HEAT-STEAM - LIGHTS - ELECTRIC - FUEL - COAL - CITY WATER - HYDRANTS AND TOWNSHIP AS SHOWN - GRINNELL AUTOMATIC SPRINKLERS DRY SYSTEM - HEADS SPACED 8'x10' - PUFFED GOODS PLANT, WARE NO. 2, GERMAN MILLS, BAG RM., ELEVATORS A & C, AND EMPIRE WARE NO. ARE SPRINKLERED THROUGHOUT - ELEVATOR 11' SPRINKLERED IN 8'x10' ONLY - DRY HOUSE, AUTO AND GAS VALVE NO. AND UNLOADING SHED AT ELEV. 11' ARE NOT SPRINKLERED - SPRINKLERS ARE SUPPLIED BY CITY WATER AND BY TWO BUFFALO STEAM FIRE PUMPS 18"x10"x12" DRAWING FROM HYDRAULIC CANAL & CITY MAINS - FIRE PUMPS LOCATED AT POWER NO., MILL AND 181 STS. - SHOWN ON SHEET NO. 11 - PRESSURE 90 LBS.

MACHINERY:
 PUFFED GOODS PLANT: SUB. BY AIR COMPRESSOR - 8"x14" BUFFING UNITS - 220 FL. 6 SCOURERS - 2 SEPARATORS - 1 GRINDER - 32"x14" SHAKERS - 1 DUST COLLECTOR - 1 COCKLE MACHINE - ANNEX: 88' COOKING AND CORN BAILING MACHINERY - 220 FL. MIXING - 320 FL. 6 PULVERIZERS - 3 DUST COLLECTORS - GERMAN MILLS: OATS CLEANING MACHINERY ABOVE BASEMENT - DRY HOUSE: GRAIN DRYERS