
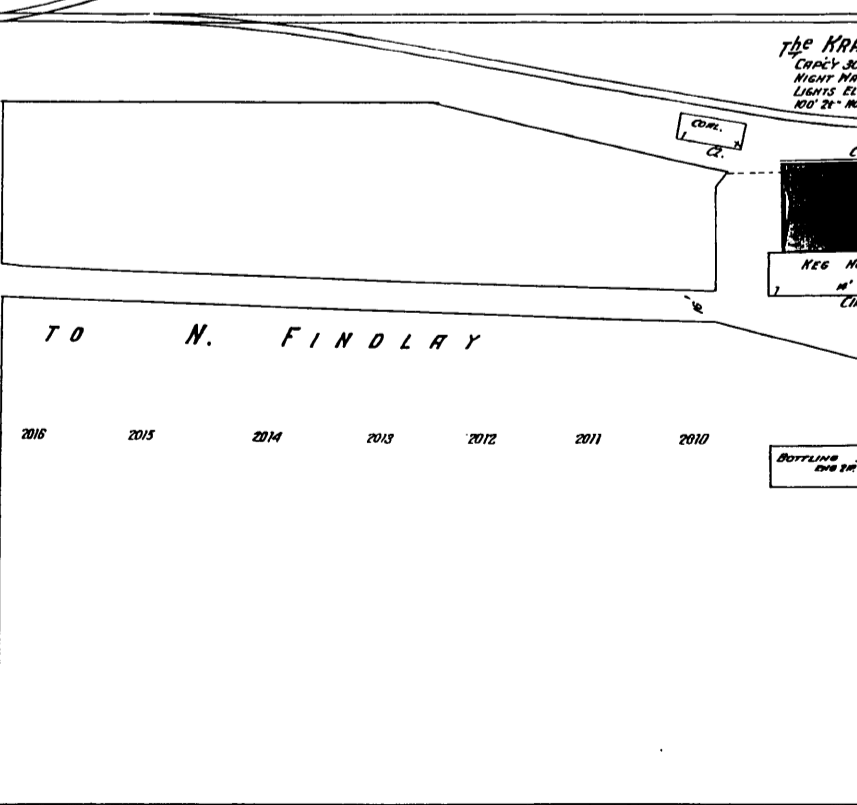
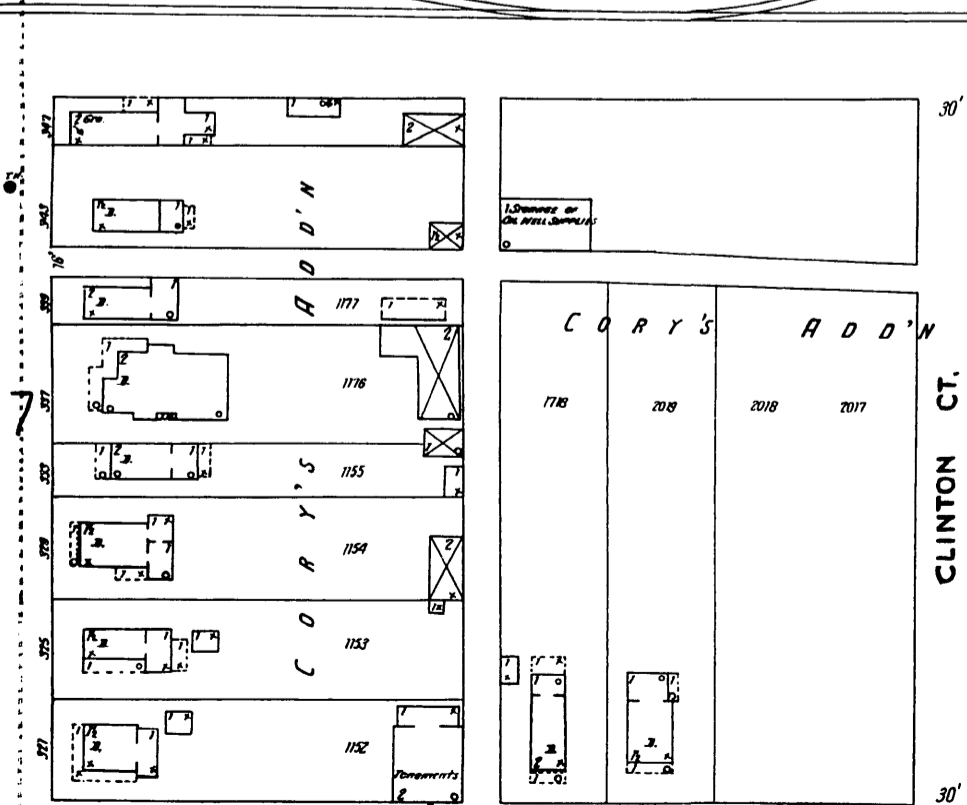
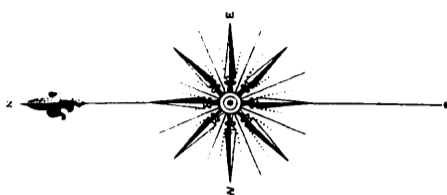
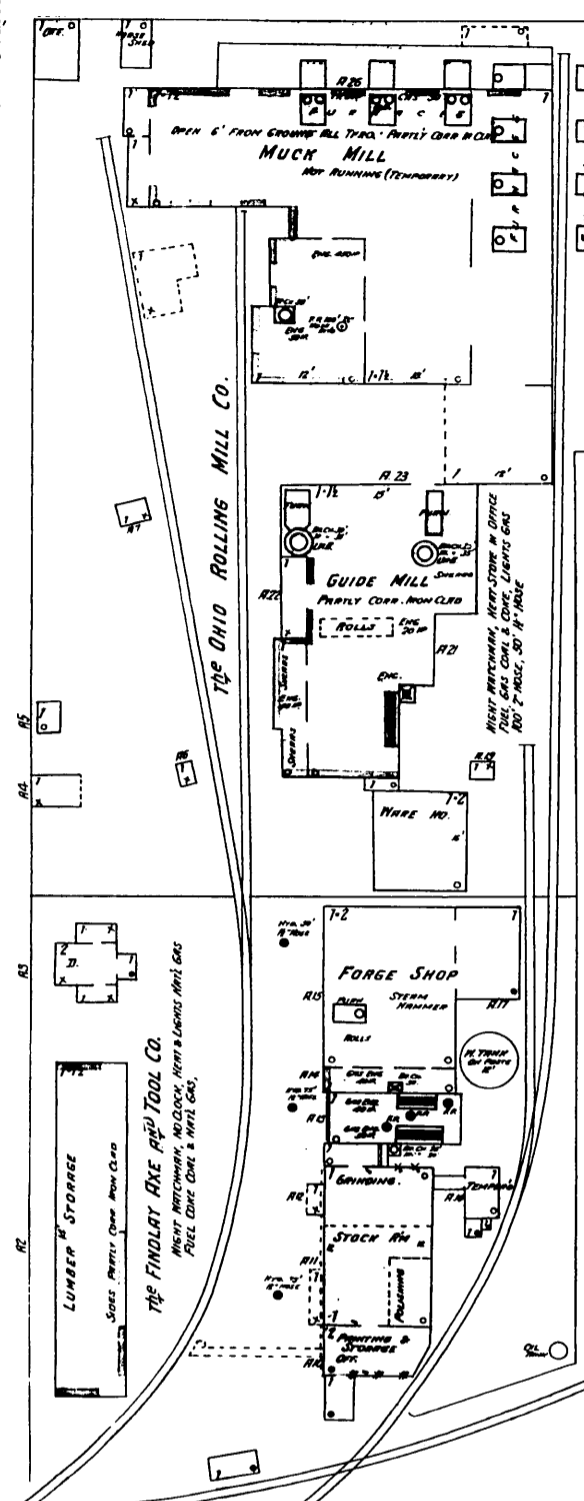



SEPT. 1901
FINDLAY
 OHIO

11

N. BLANCHARD AV.

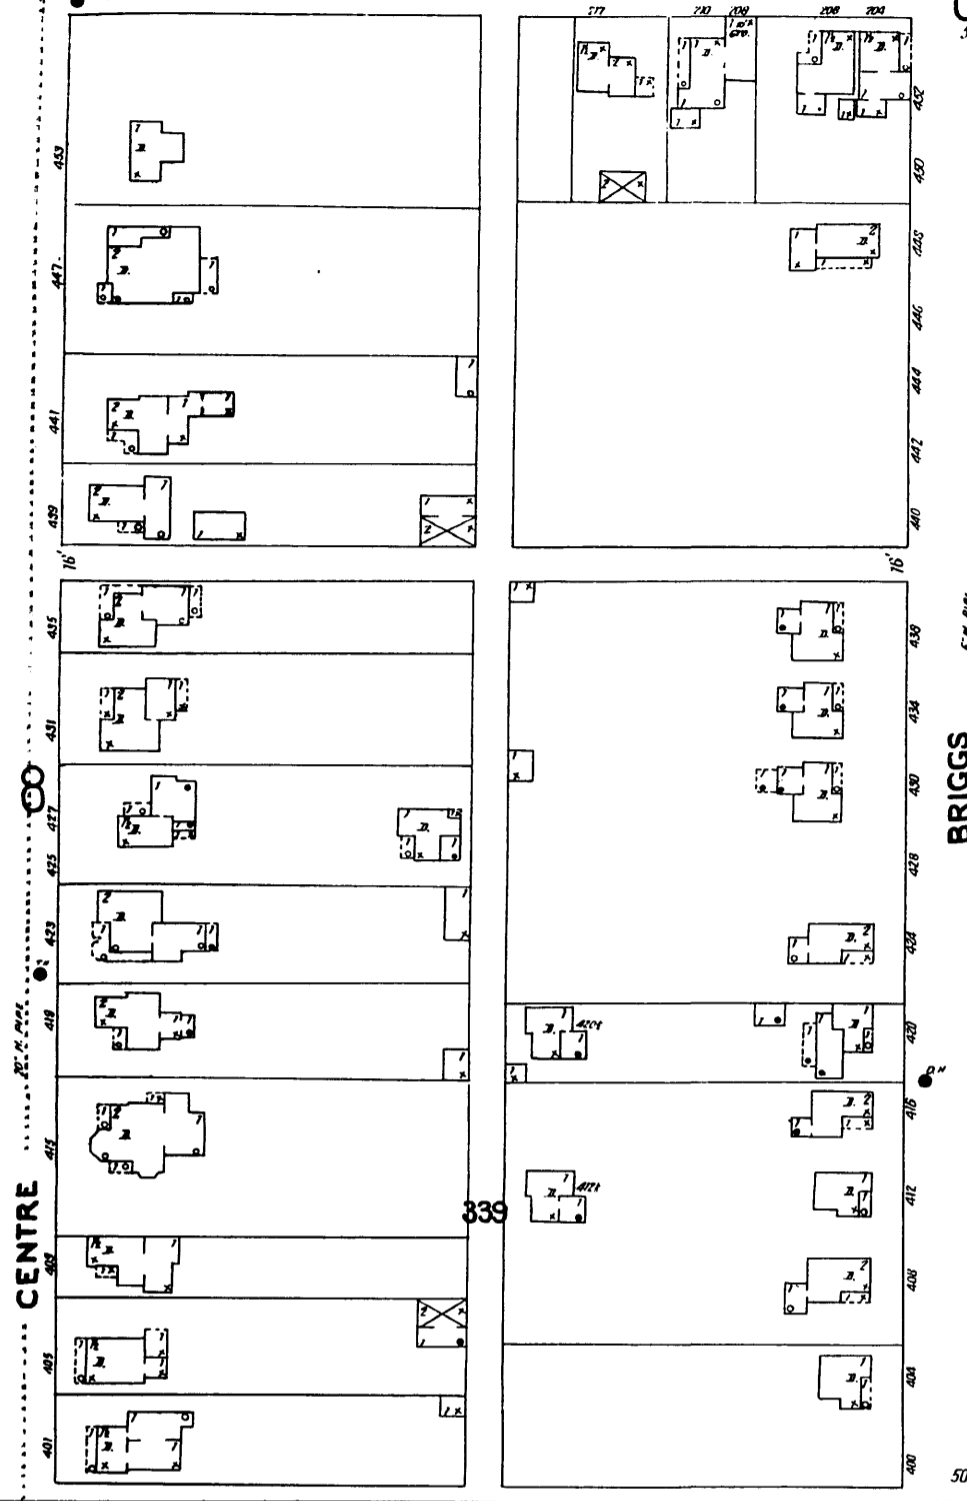

THE KRAITZ BREWING CO.
 CAPACITY 30000 BARRELS PER YEAR. RUN NIGHT & DAY
 NIGHT WATCHMAN, NO CLOCK, HEAT, STEAM, FUEL COAL
 LIGHTS ELECTRIC & GAS, WELL WATER 200' R. ROSE DISTO
 100' 26" ROSE RTD TO D. HYD. 50 RUN ICE MACHINES

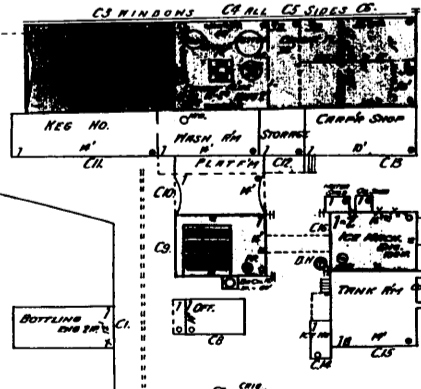

JEFFERSON

10

Scale of Feet.
 0 10 20 30 40 50 100 150

Map Division
 Aug 12 1901
 Library of Congress