


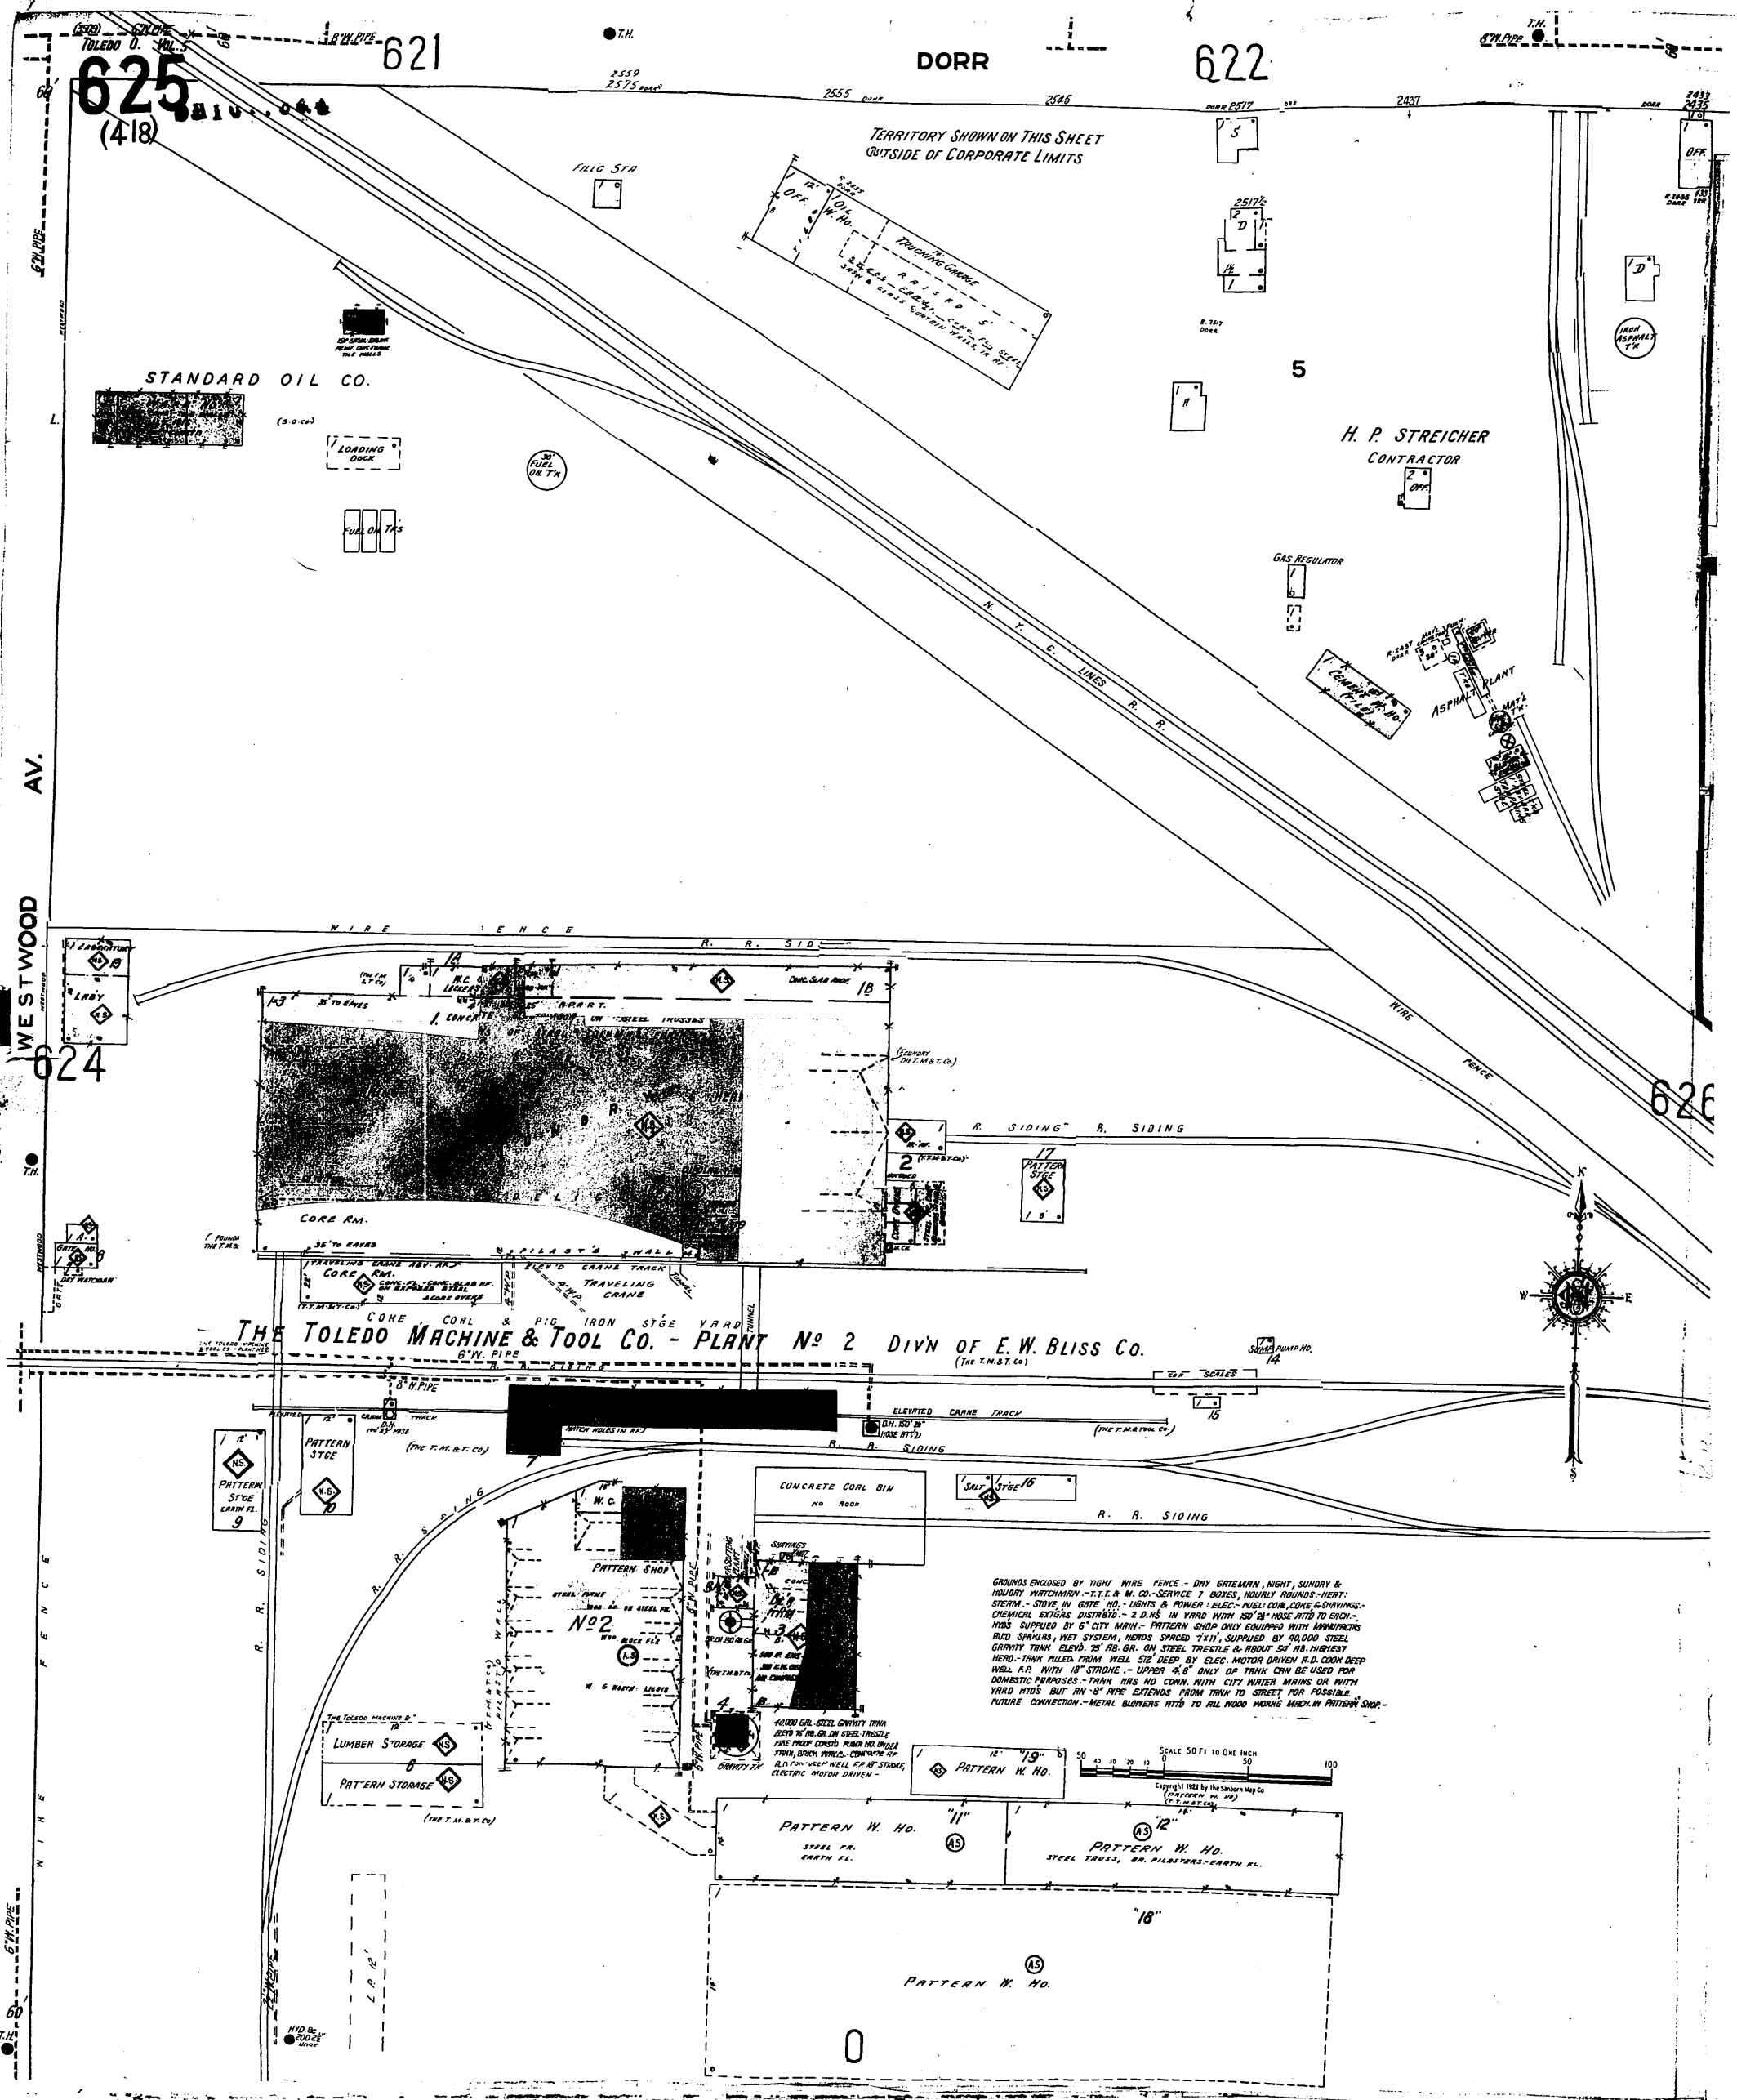

GROUNDS ENCLOSED BY TIGHT WIRE FENCE - DRY GATEWAY, NIGHT, SUNDAY &
 HOLIDAY SWITCHMAN - T.T. & M. CO. - SERVICE T. BOXES, HOURLY ROUNDS - NIGHT
 STERN - STOVE IN GATE NO. - LIGHTS & POWER - ELEC. - PUMP COIL, COKE & SHOVING -
 CHEMICAL EXTORS DISTRICT - 2 D.H.S. IN YARD WITH 100' HOSE ATT'D TO EACH -
 HOSE SUPPLIED BY 6" CITY MAIN - PATTERN SHOP ONLY EQUIPPED WITH BARBETTES
 RUD SPALLS, WET SYSTEM, HEADS SPACED 7'X11", SUPPLIED BY 40,000 STEEL
 GRANTY TRUCK ELEV. 75' AB. GR. ON STEEL TRESTLE & ABOUT 50' AB. HIGHEST
 HEAD - TRUCK FILLED FROM WELL 512' DEEP BY ELEC. MOTOR DRIVEN R.D. COOK DEEP
 WELL P.A. WITH 18" STROKE - UPPER 4, 6" ONLY OF TRUCK CAN BE USED FOR
 DOMESTIC PURPOSES - TRUCK HAS NO COIN. WITH CITY WATER MAINS OR WITH
 YARD HYDOS BUT AN 8" PIPE EXTENDS FROM TRUCK TO STREET FOR POSSIBLE
 FUTURE CONNECTION - METAL BURNERS ATT'D TO ALL WOOD BURNING MACHIN PATTERN SHOP -

